

Promap
LANDMARK INFORMATION

© Crown Copyright and database rights 2025. OS AC0000813445
Plotted Scale - 1:1250. Paper Size - A4





Plots as approved on separate application

Indicative infill

Hogs End Farm

Indicative street scene
1:100 @ A1

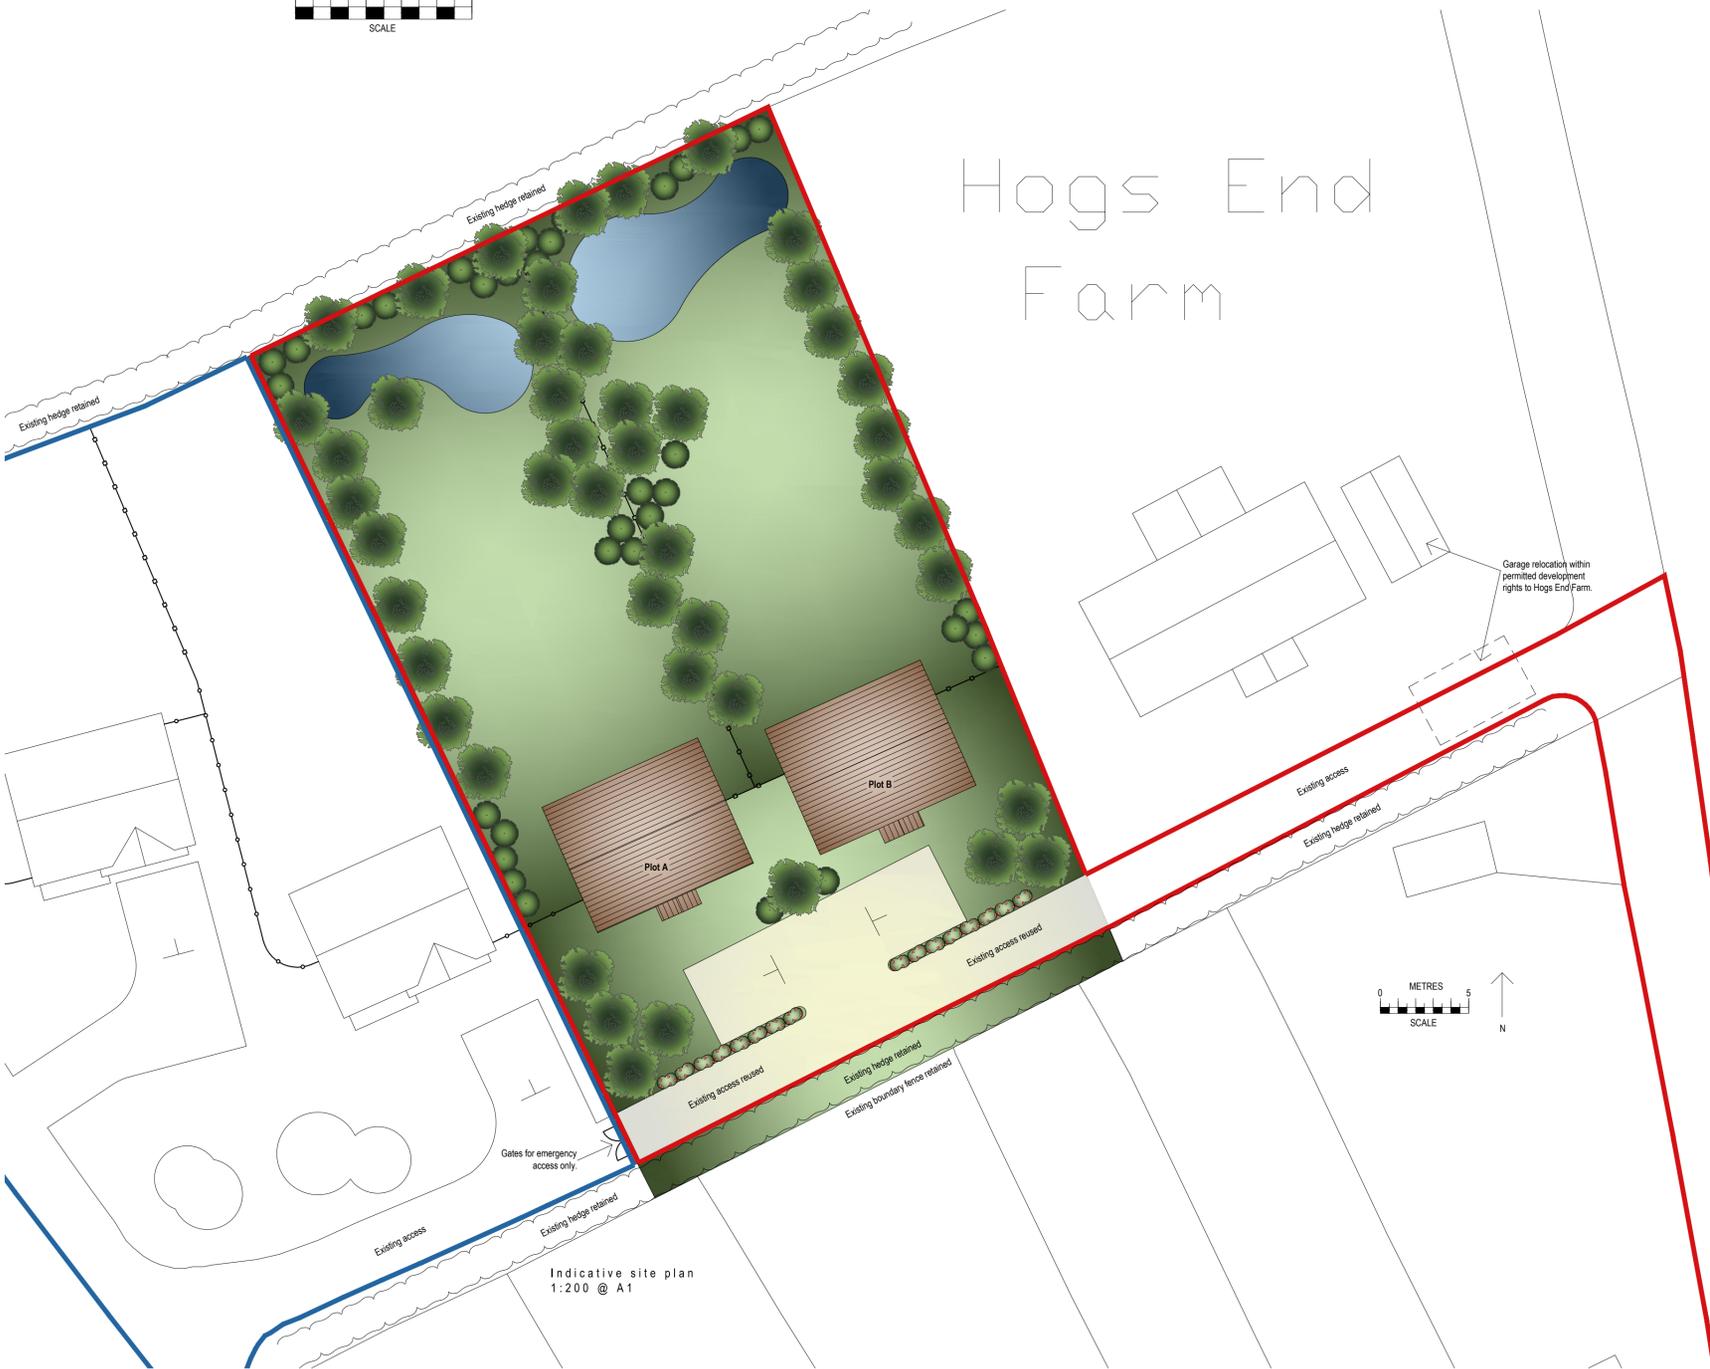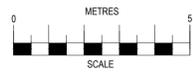

Indicative site plan
1:200 @ A1

Hogs End Farm



Location plan
1:1250 @ A1

Based on survey by others.
Drawing for planning purposes only.
Drawings Copyright © Michael Ramus Architects and not to be passed to any other party without written consent.



76 Priory Road, Kenilworth,
Warwickshire, CV8 1LQ
01926 512400
info@ramus-architects.co.uk

Job:

Land adjacent to 260A,
Hawkes Mill Lane,
CV5 9FJ.

Client:

Zurich Developments Ltd

Drawing title:

Indicative site plan
and street scene
Outline application, all matters reserved
except for access

Scale:

As noted @ A1

Date:

May 2022

Dwg No:

1653-SP-01_E



EXISTING CONIFER TREES OMITTED FOR