


SCALE ONLY FOR PLANNING PURPOSES
DO NOT CONSTRUCT FROM THIS DRAWING

REAR OF THE HMV EMPIRE 22 HERTFORD STREET WITH BARRACKS CAR PARK REMOVED

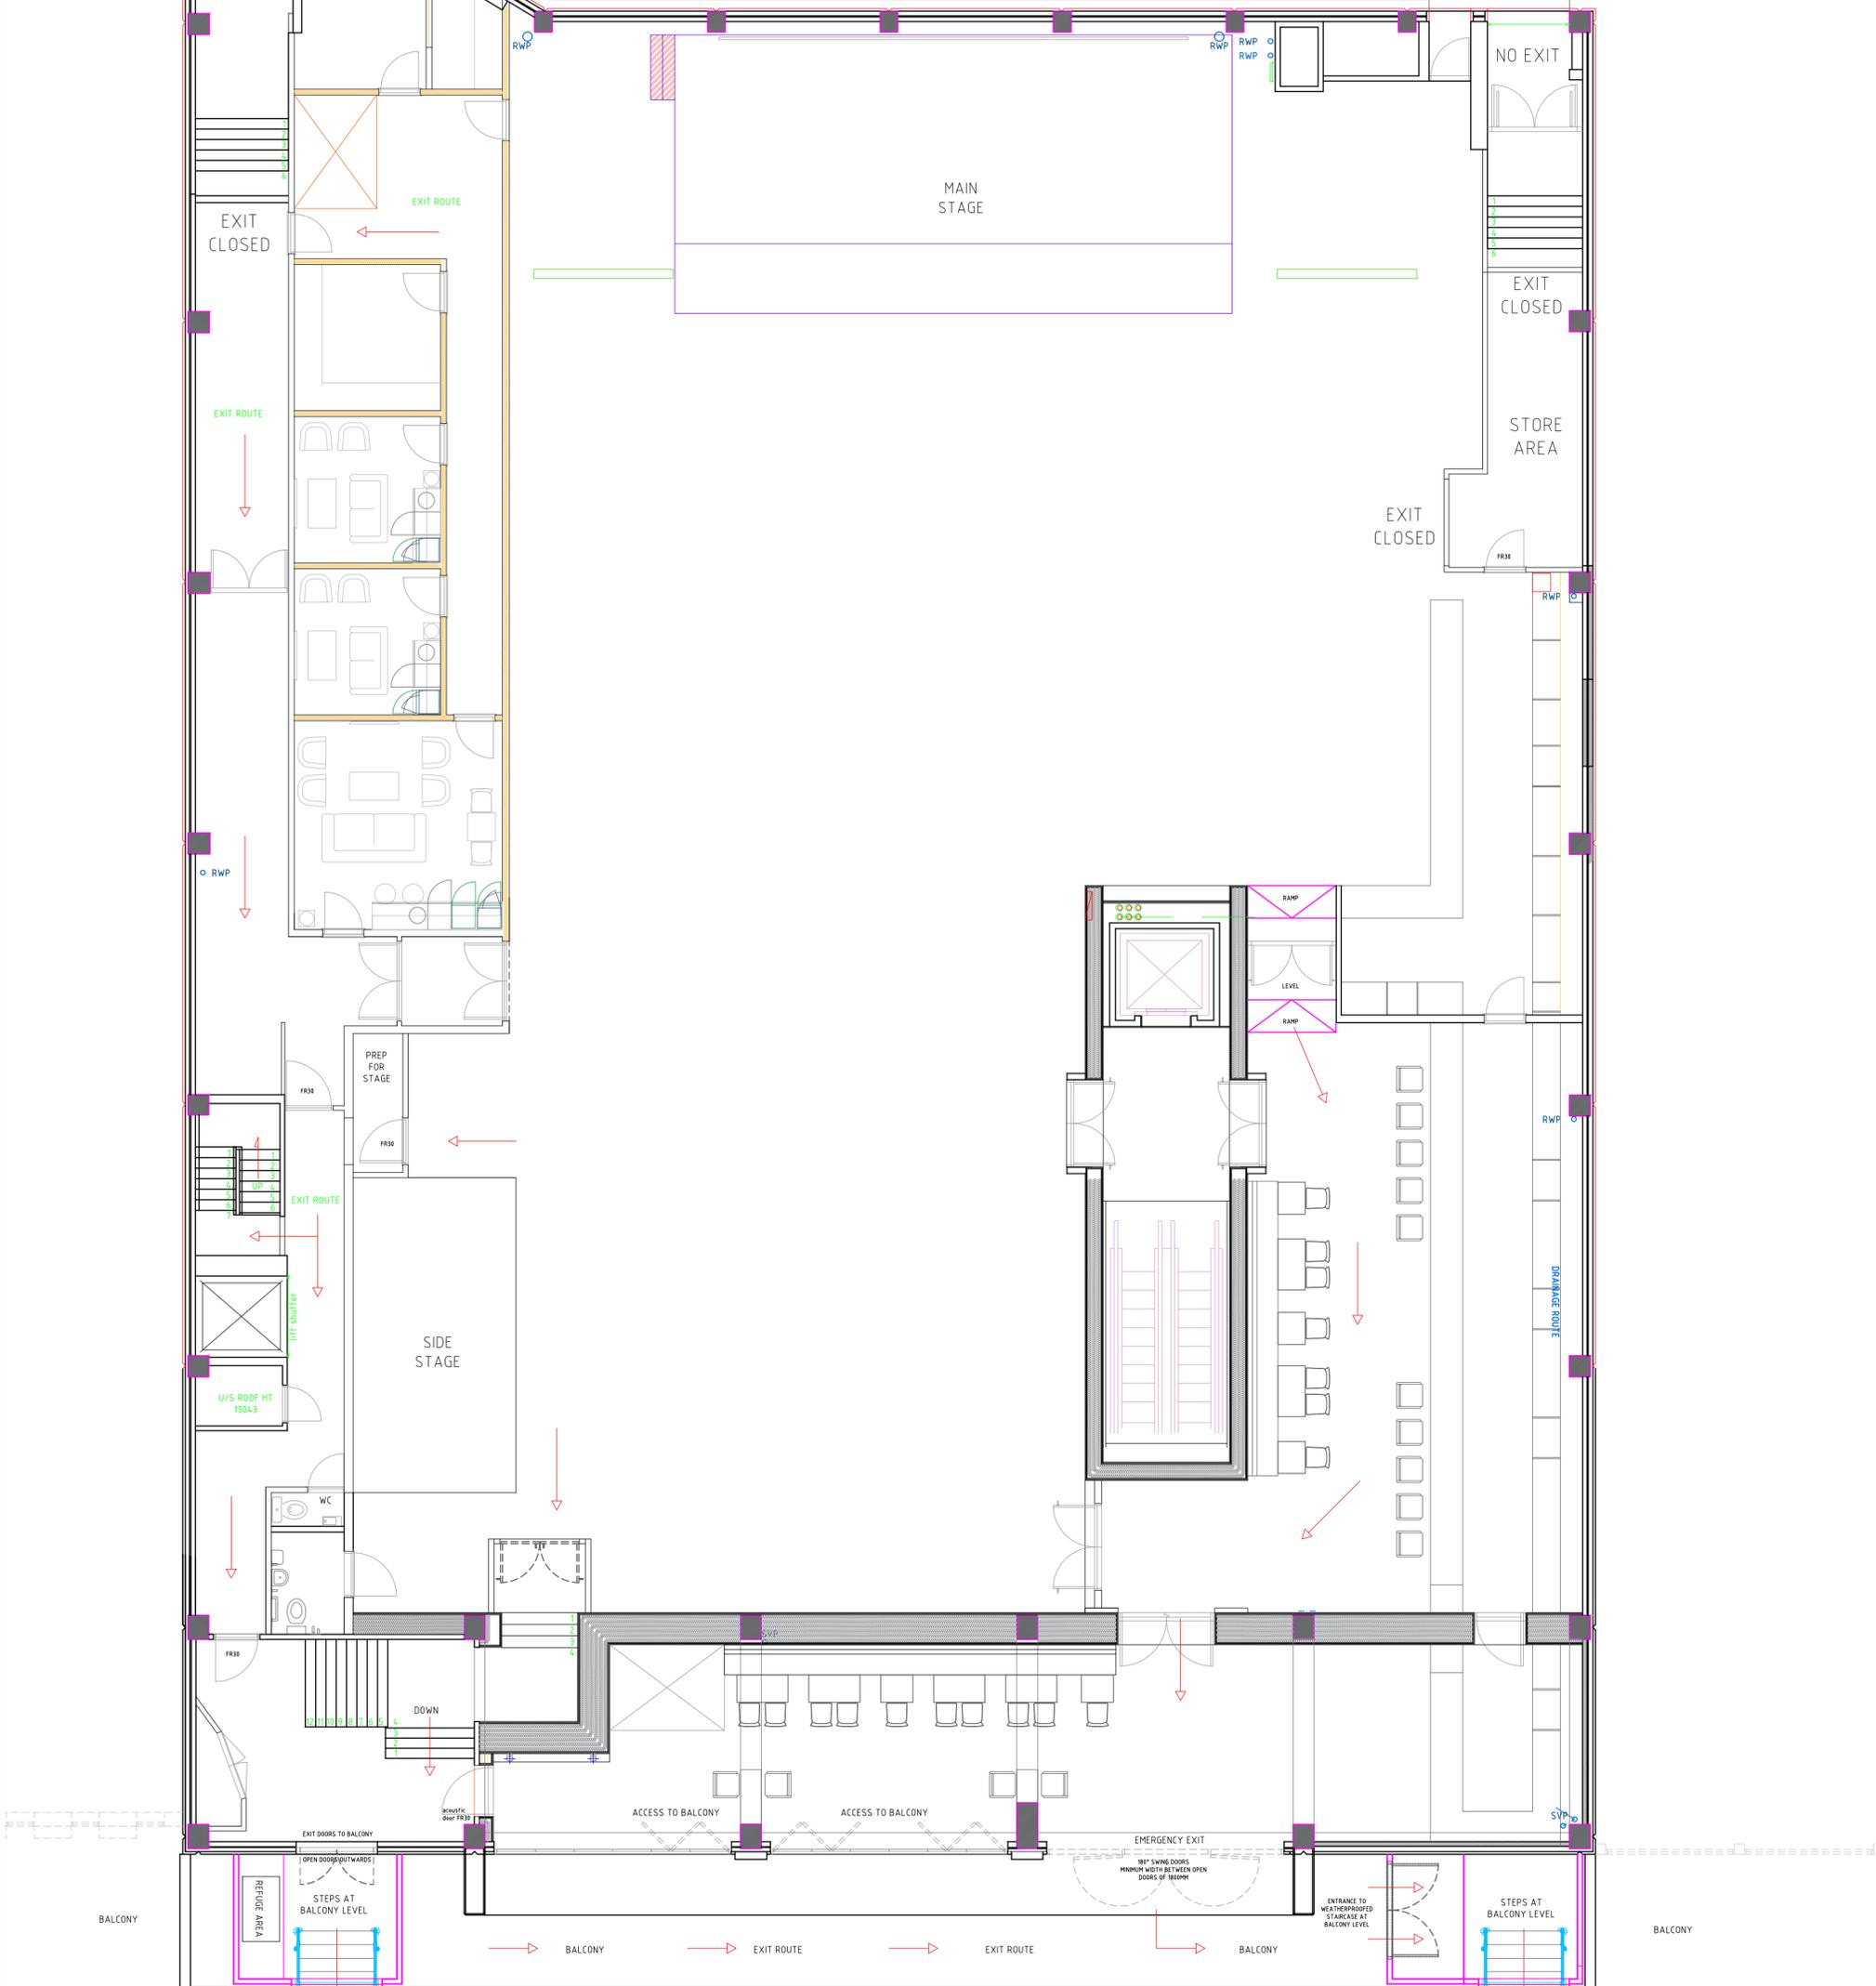

26 HERTFORD STREET

FRONT OF THE HMV EMPIRE 22 HERTFORD STREET

18-20 HERTFORD STREET

REVISIONS:

--	--

PROJECT: HMV EMPIRE. 22 HERTFORD ST. CV1 1LF	DRAWING TITLE: FIRST FLOOR LEVEL EXIT ROUTES
CLIENT: PHIL ROONEY	PROJECT No: FD24 014 DWG No: FD24 014 08 FF EXITS
DRAWN BY: KEVIN KEANE	SCALE: 1:100@A2 DATE: 27.11.2025 REV: -



FAHRENHEIT DESIGN LTD
229 CROMWELL LANE
BURTON GREEN
WARWICKSHIRE
CV8 1PN
m: 07944 388580
e: info@fahrenheit-design.co.uk
w: www.fahrenheit-design.co.uk

ALL DRAWINGS, CONCEPTS AND INFORMATION HEREIN ARE THE INTELLECTUAL PROPERTY
© COPYRIGHT OF FAHRENHEIT DESIGN LTD 2025. ALL RIGHTS RESERVED