


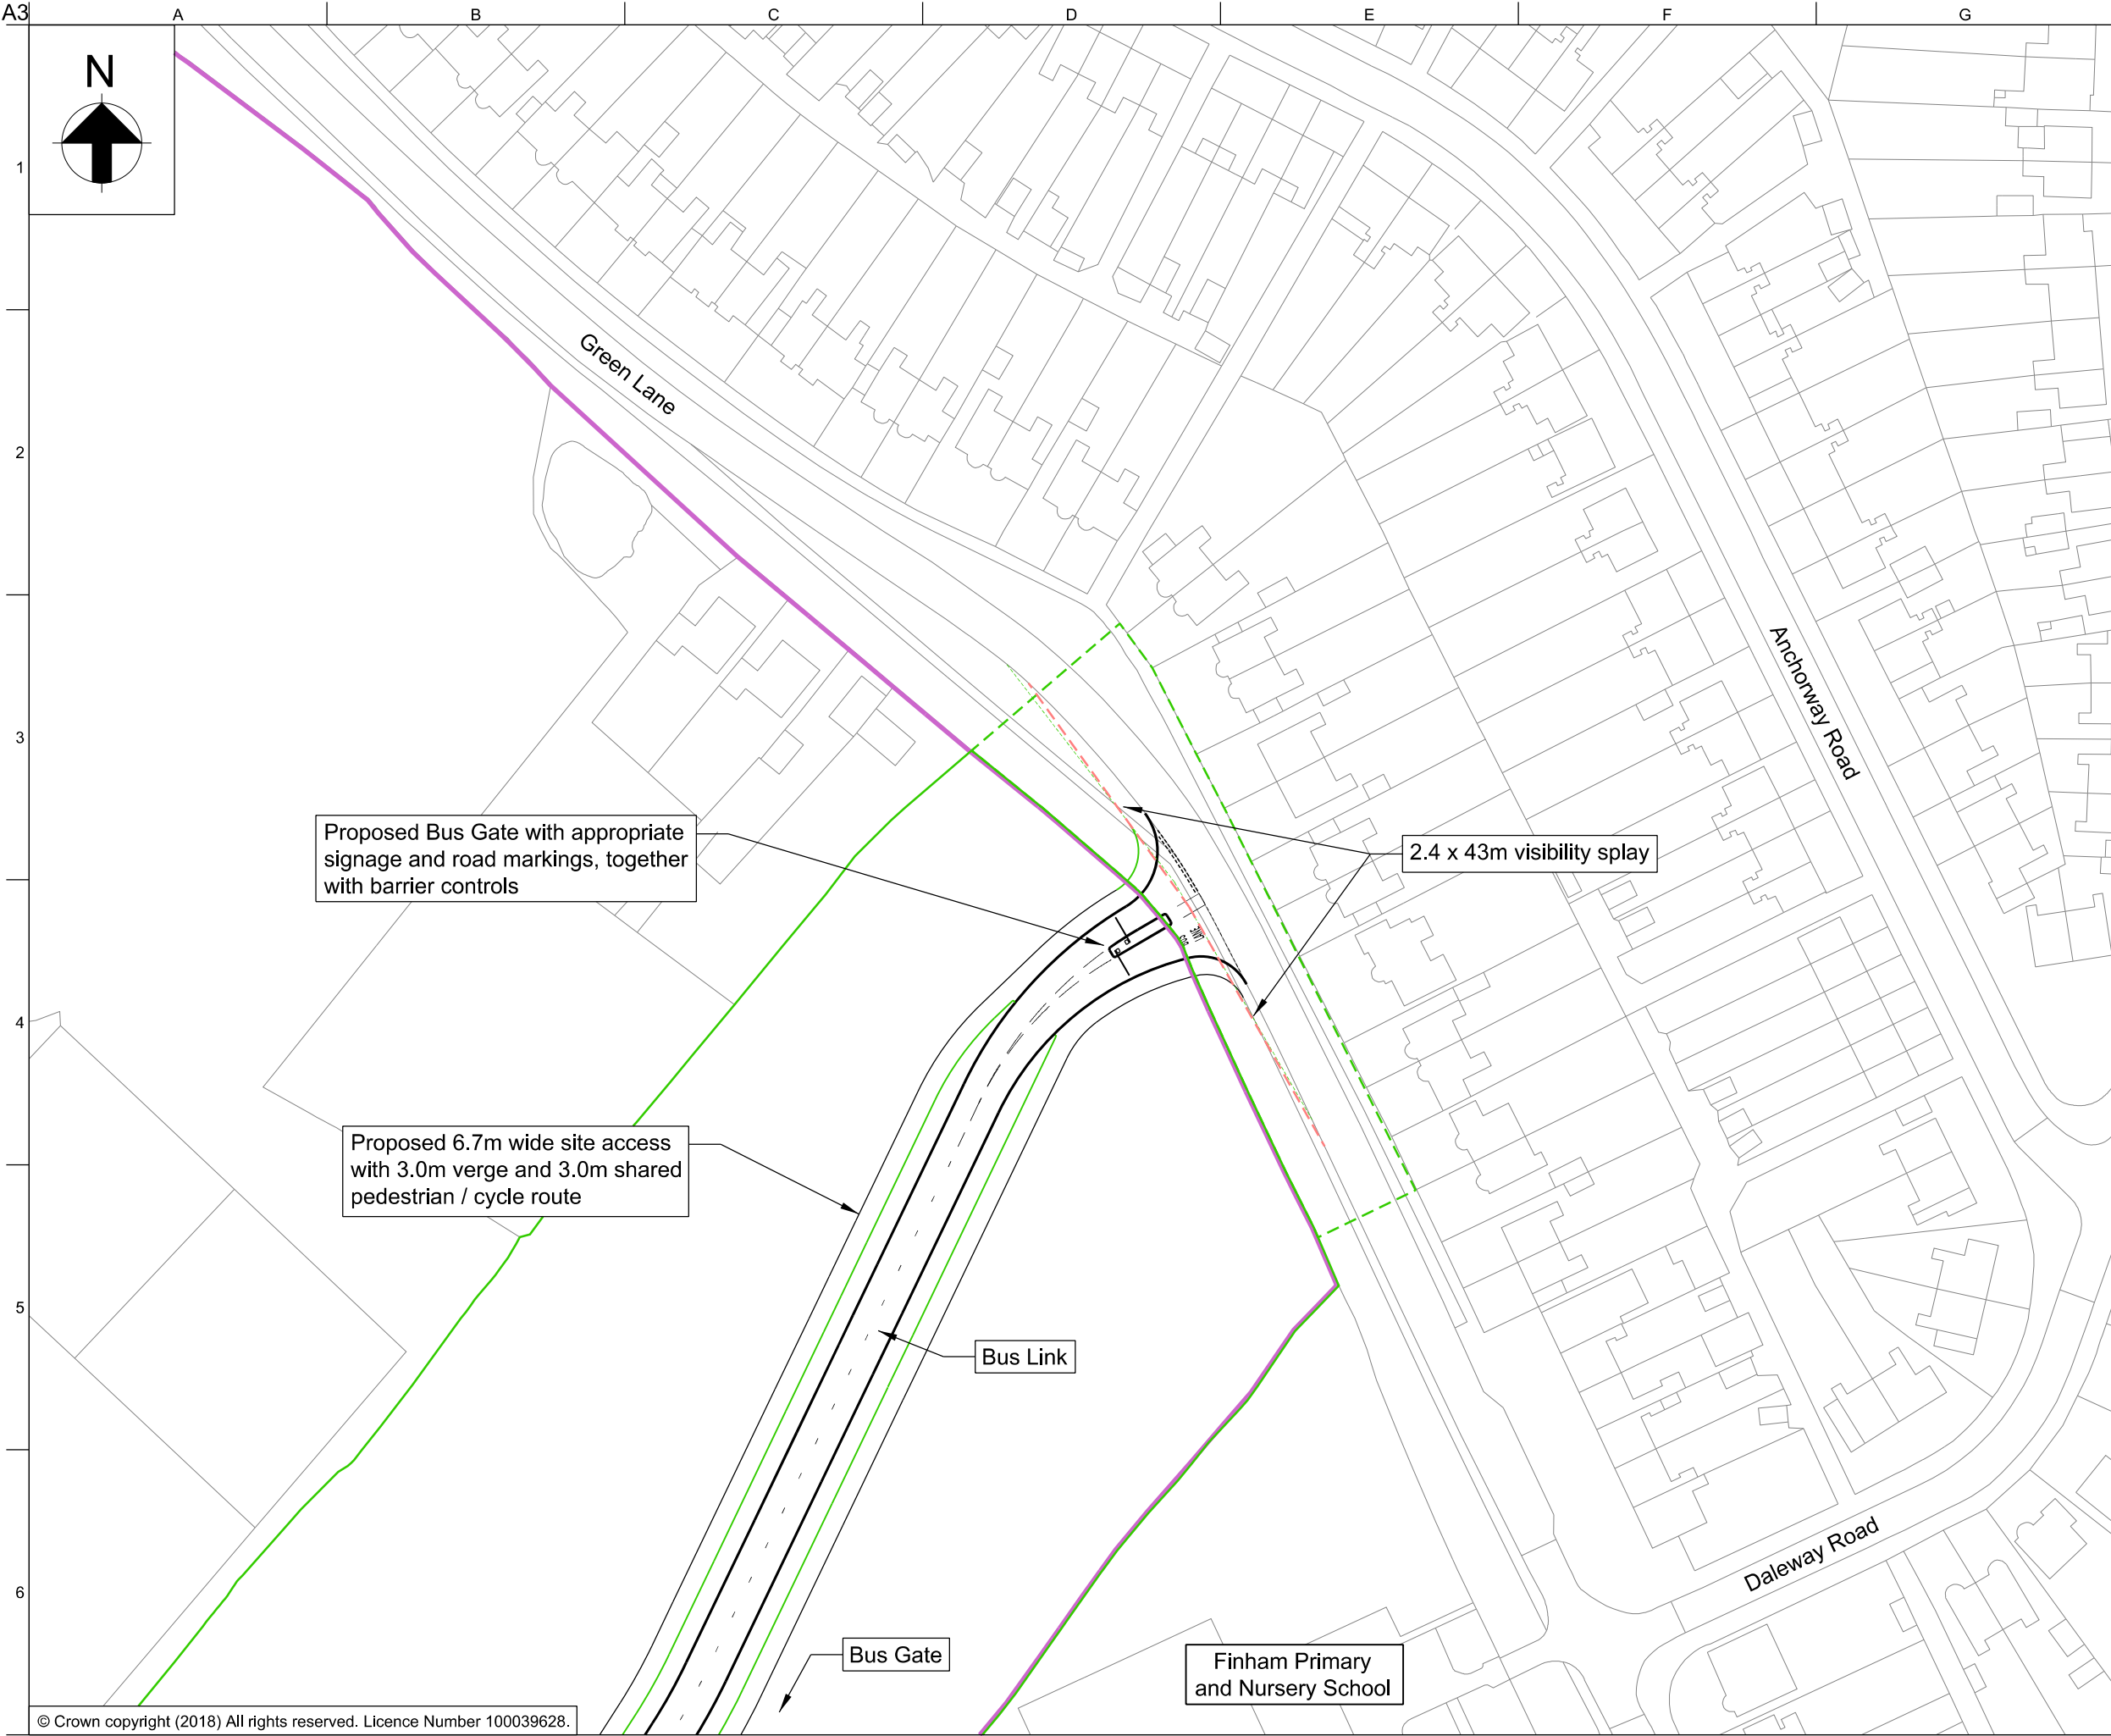

Note:

1. Access for buses / emergency vehicles only via barrier controls, or other appropriate technology.

- Key:**
- Outline Application Area
 - Full Application Area
 - CCC / WCC Boundary
 - Junction Visibility Splay

02	11/12/18	NS	PS	PS
Highway Layout Updated				
01	27/03/18	NS	PS	PS
First Issue				
Issue	Date	By	Chkd	Appd

ARUP

The Arup Campus, Blythe Gate, Blythe Valley Park
Sollihull, West Midlands B90 8AE
T +44(0)121 213 3000 F +44(0)121 213 3001
www.arup.com

Client
Lioncourt Strategic Land Ltd

Job Title
Kings Hill Park, Coventry

**Proposed Bus Gate
(No General Site Access)**

- Green Lane (South)

Scale at A3 1:1000	
Discipline Transport Planning	
Job No 247389-00	Drawing Status Information
Drawing No Figure 2.11	Issue 02