



Scale: 1: 1250



Supplied by: National Map Centre
 License number: 100031961
 Produced: 03/10/2022
 Serial number: 179699

WYKEN WORKING MENS CLUB
 ANSTY ROAD
 COVENTRY
 CV2 3FL

Plot centre co-ordinates: 436942,280153
 Download file:
 Project name: upson_anstyroad

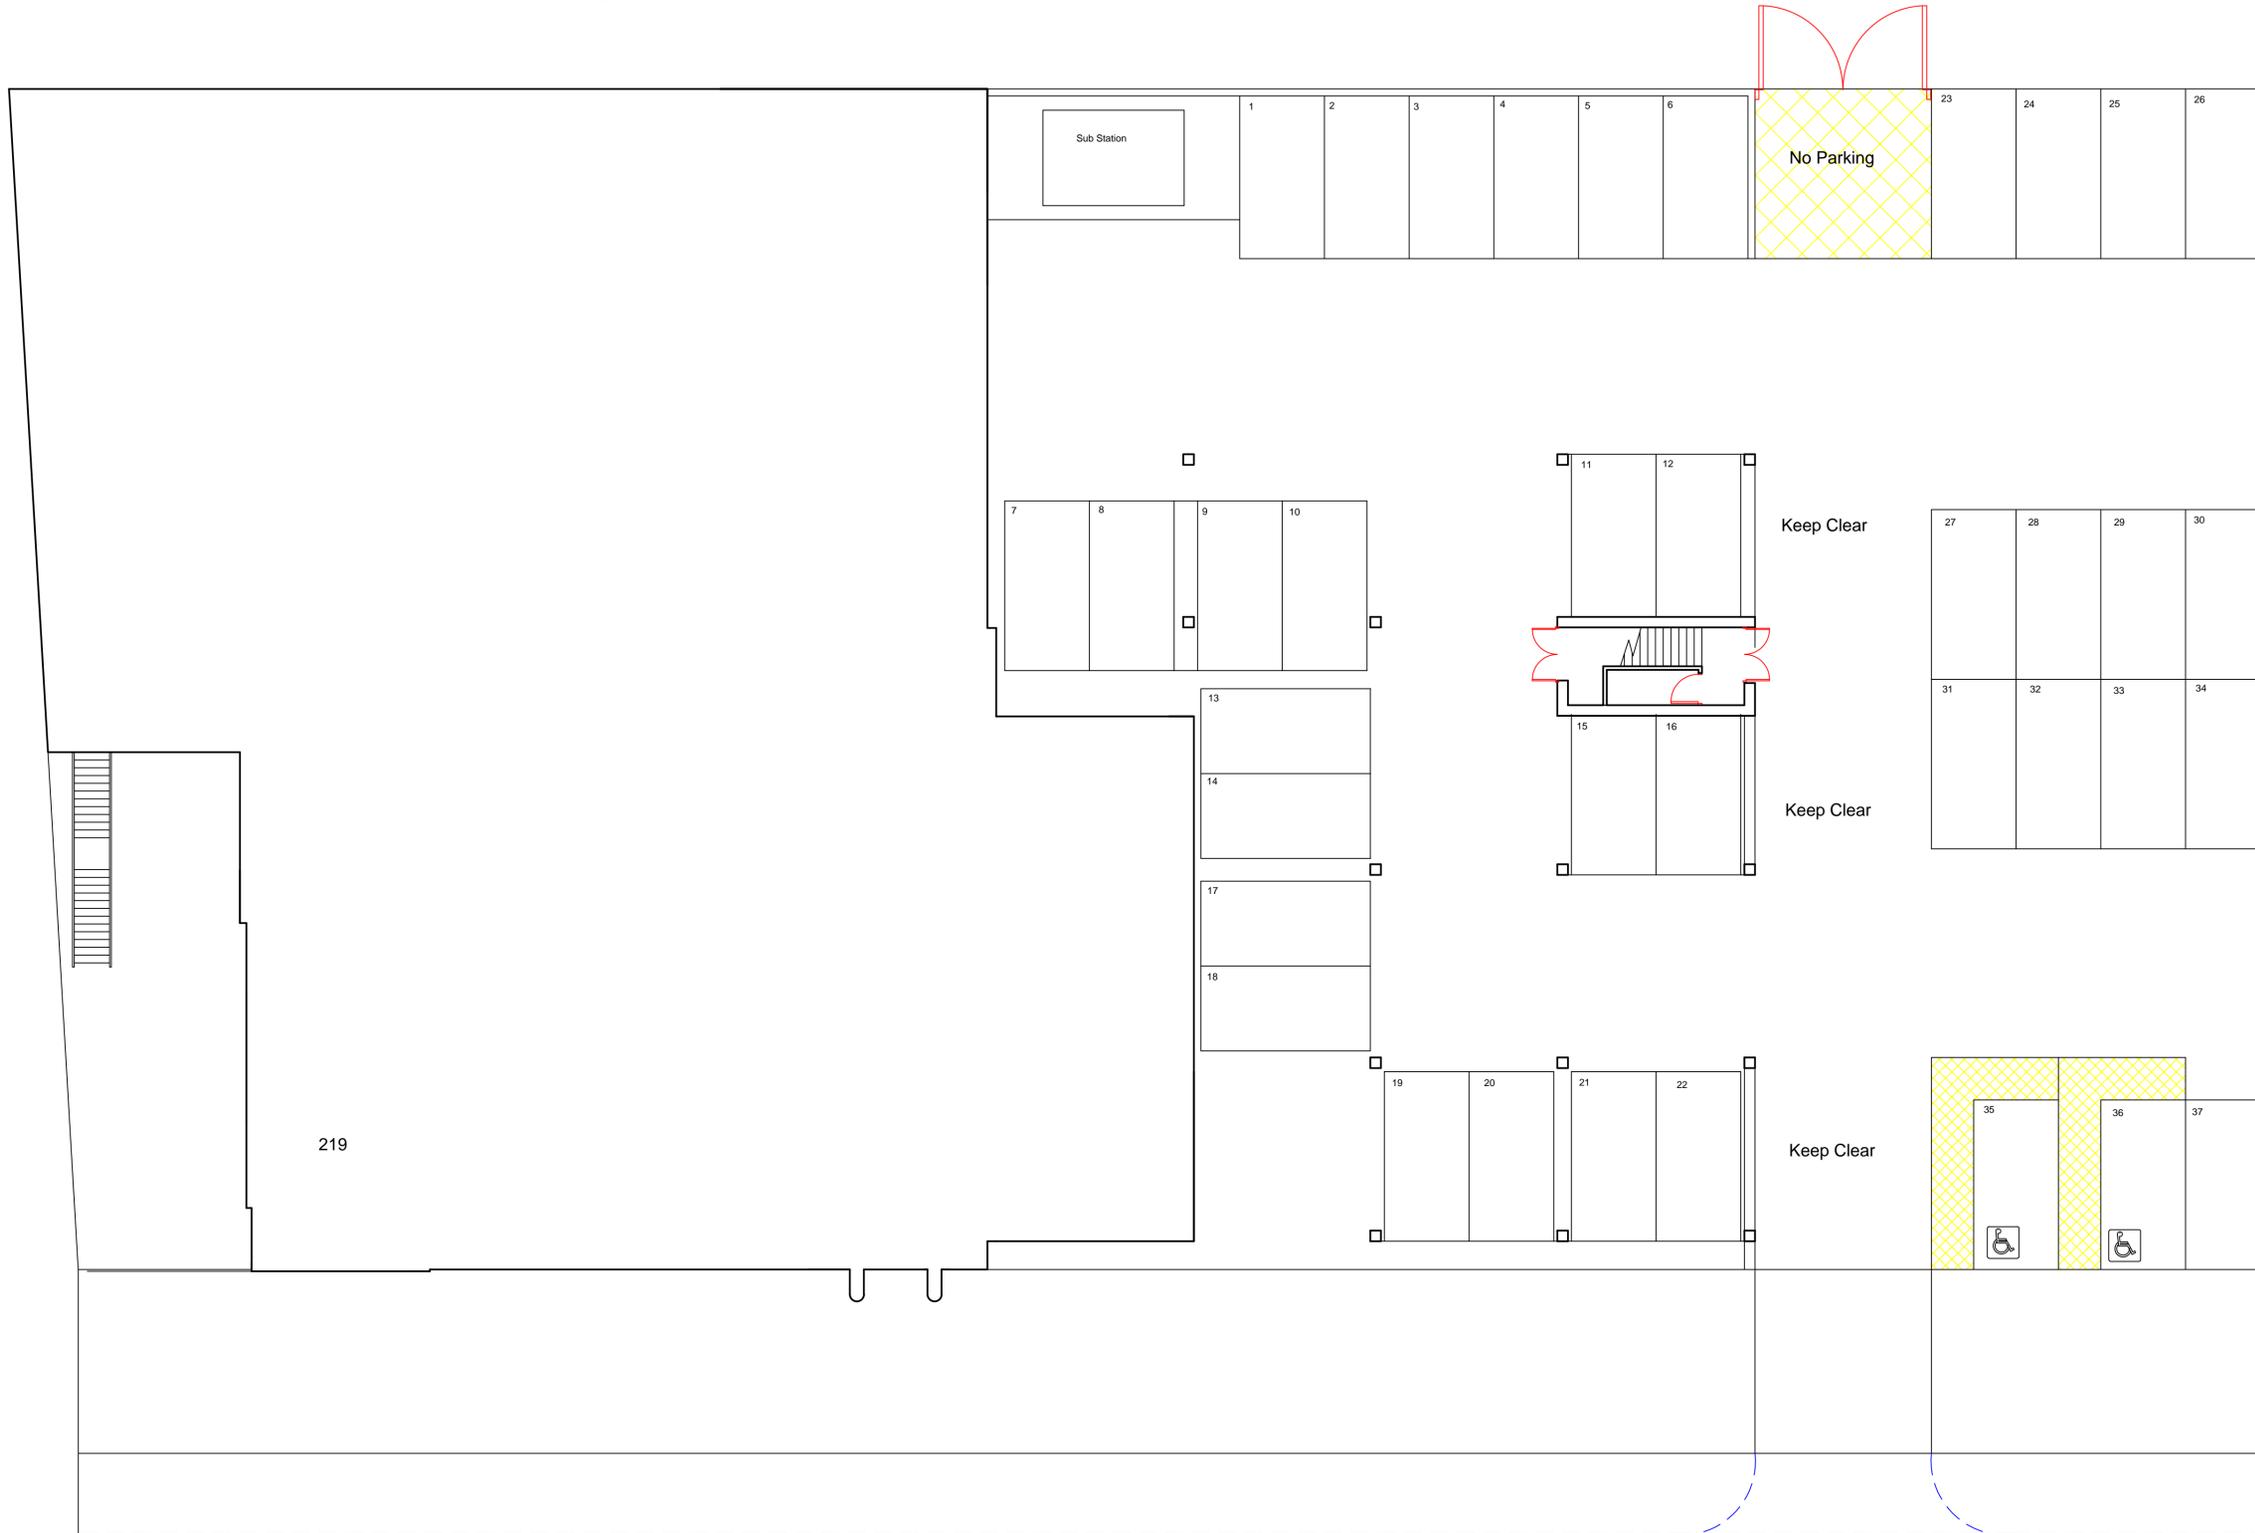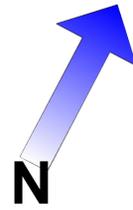

219

ANSTY ROAD

REVISIONS	
16.03.2023	A Disabled spaces moved
17.04.2023	B Three car park spaces removed
31.05.2023	C Sub station added removed three car park spaces
02.06.2023	D Palisade fencing removed from the side of the undercover car park

Upton & Co



**A MEMBER OF
THE CHARTERED SOCIETY OF DESIGNERS**

1 TREFEDDIAN BANK
ABERDOVEY
GWYNEDD LL35 0RU

TELEPHONE 07770 573 666
Email : andrewupson4646@btinternet.com

CLIENT
Westbourne Leisure
Strawberry Bank Hotel
72 Main Road
Meriden
Coventry CV7 7NF

PROJECT
Proposed Change of Use of First Floor
Function and Committee Rooms to 26
Rooms providing Bed and Breakfast
Accommodation at
Wyken Working Mens Club
219 Ansty Road, Coventry CV2 3FL

DRG. TITLE
Proposed Site and Car Park Layout

DATE
September 2022

SCALE
1:100 @ A1


PROJECT NO. 1139 DRG. NO. 05D

THIS DRAWING IS THE PROPERTY OF UPTON & CO. COPYRIGHT IS RESERVED BY THEM AND THIS DRAWING IS ISSUED ON THE CONDITION THAT IT IS NOT COPIED EITHER WHOLLY OR IN PART WITHOUT THE CONSENT IN WRITING OF UPTON & CO. FIGURED DIMENSIONS TO TAKE PRECEDENCE OVER THOSE SCALED. ALL DIMENSIONS TO BE CHECKED ON SITE BEFORE THE COMMENCEMENT OF ANY WORK OR SHOP DRAWINGS. THIS DRAWING IS TO BE READ IN CONJUNCTION WITH THE SPECIFICATION WHEN EXISTING.

REVISIONS	
02.06.2023	A Palisade fencing removed from side elevation to undercover car park
07.07.2023	B Windows to the rear of the premises to be obscurely glazed



Proposed Front Elevation

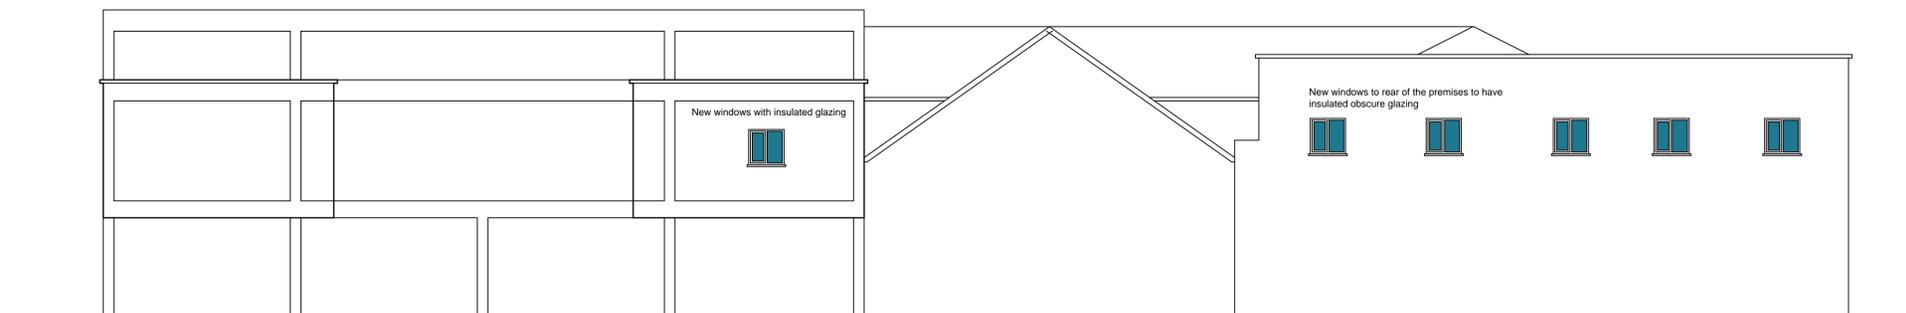

Proposed Rear Elevation



Proposed Side Elevation

Upson & Co



**A MEMBER OF
THE CHARTERED SOCIETY OF DESIGNERS**

1 TREFEDDIAN BANK
ABERDOVEY
GWYNEDD LL35 0RU

TELEPHONE 07770 573 666
Email : andrewupson4646@btinternet.com

CLIENT
Westbourne Leisure
Strawberry Bank Hotel
72 Main Road
Meriden
Coventry CV7 7NF

PROJECT
Proposed Change of Use of First Floor
Function and Committee Rooms to 26
Rooms providing Bed and Breakfast
Accommodation at
Wyken Working Mens Club
219 Ansty Road, Coventry CV2 3FL

DRG. TITLE
Proposed Elevations

DATE
October 2022

SCALE
1:100 @ A1

PROJECT NO. DRG.NO.
1139 08B

THIS DRAWING IS THE PROPERTY OF UPSON & CO. COPYRIGHT IS RESERVED BY THEM AND THIS DRAWING IS ISSUED ON THE CONDITION THAT IT IS NOT COPIED EITHER WHOLLY OR IN PART WITHOUT THE CONSENT IN WRITING OF UPSON & CO. FIGURED DIMENSIONS TO TAKE PREFERENCE OVER THOSE SCALED. ALL DIMENSIONS TO BE CHECKED ON SITE BEFORE THE COMMENCEMENT OF ANY WORK OR SHOP DRAWINGS. THIS DRAWING IS TO BE READ IN CONJUNCTION WITH THE SPECIFICATION WHEN EXISTING.