


16. Middlecotes, Coventry, CV4 9BA

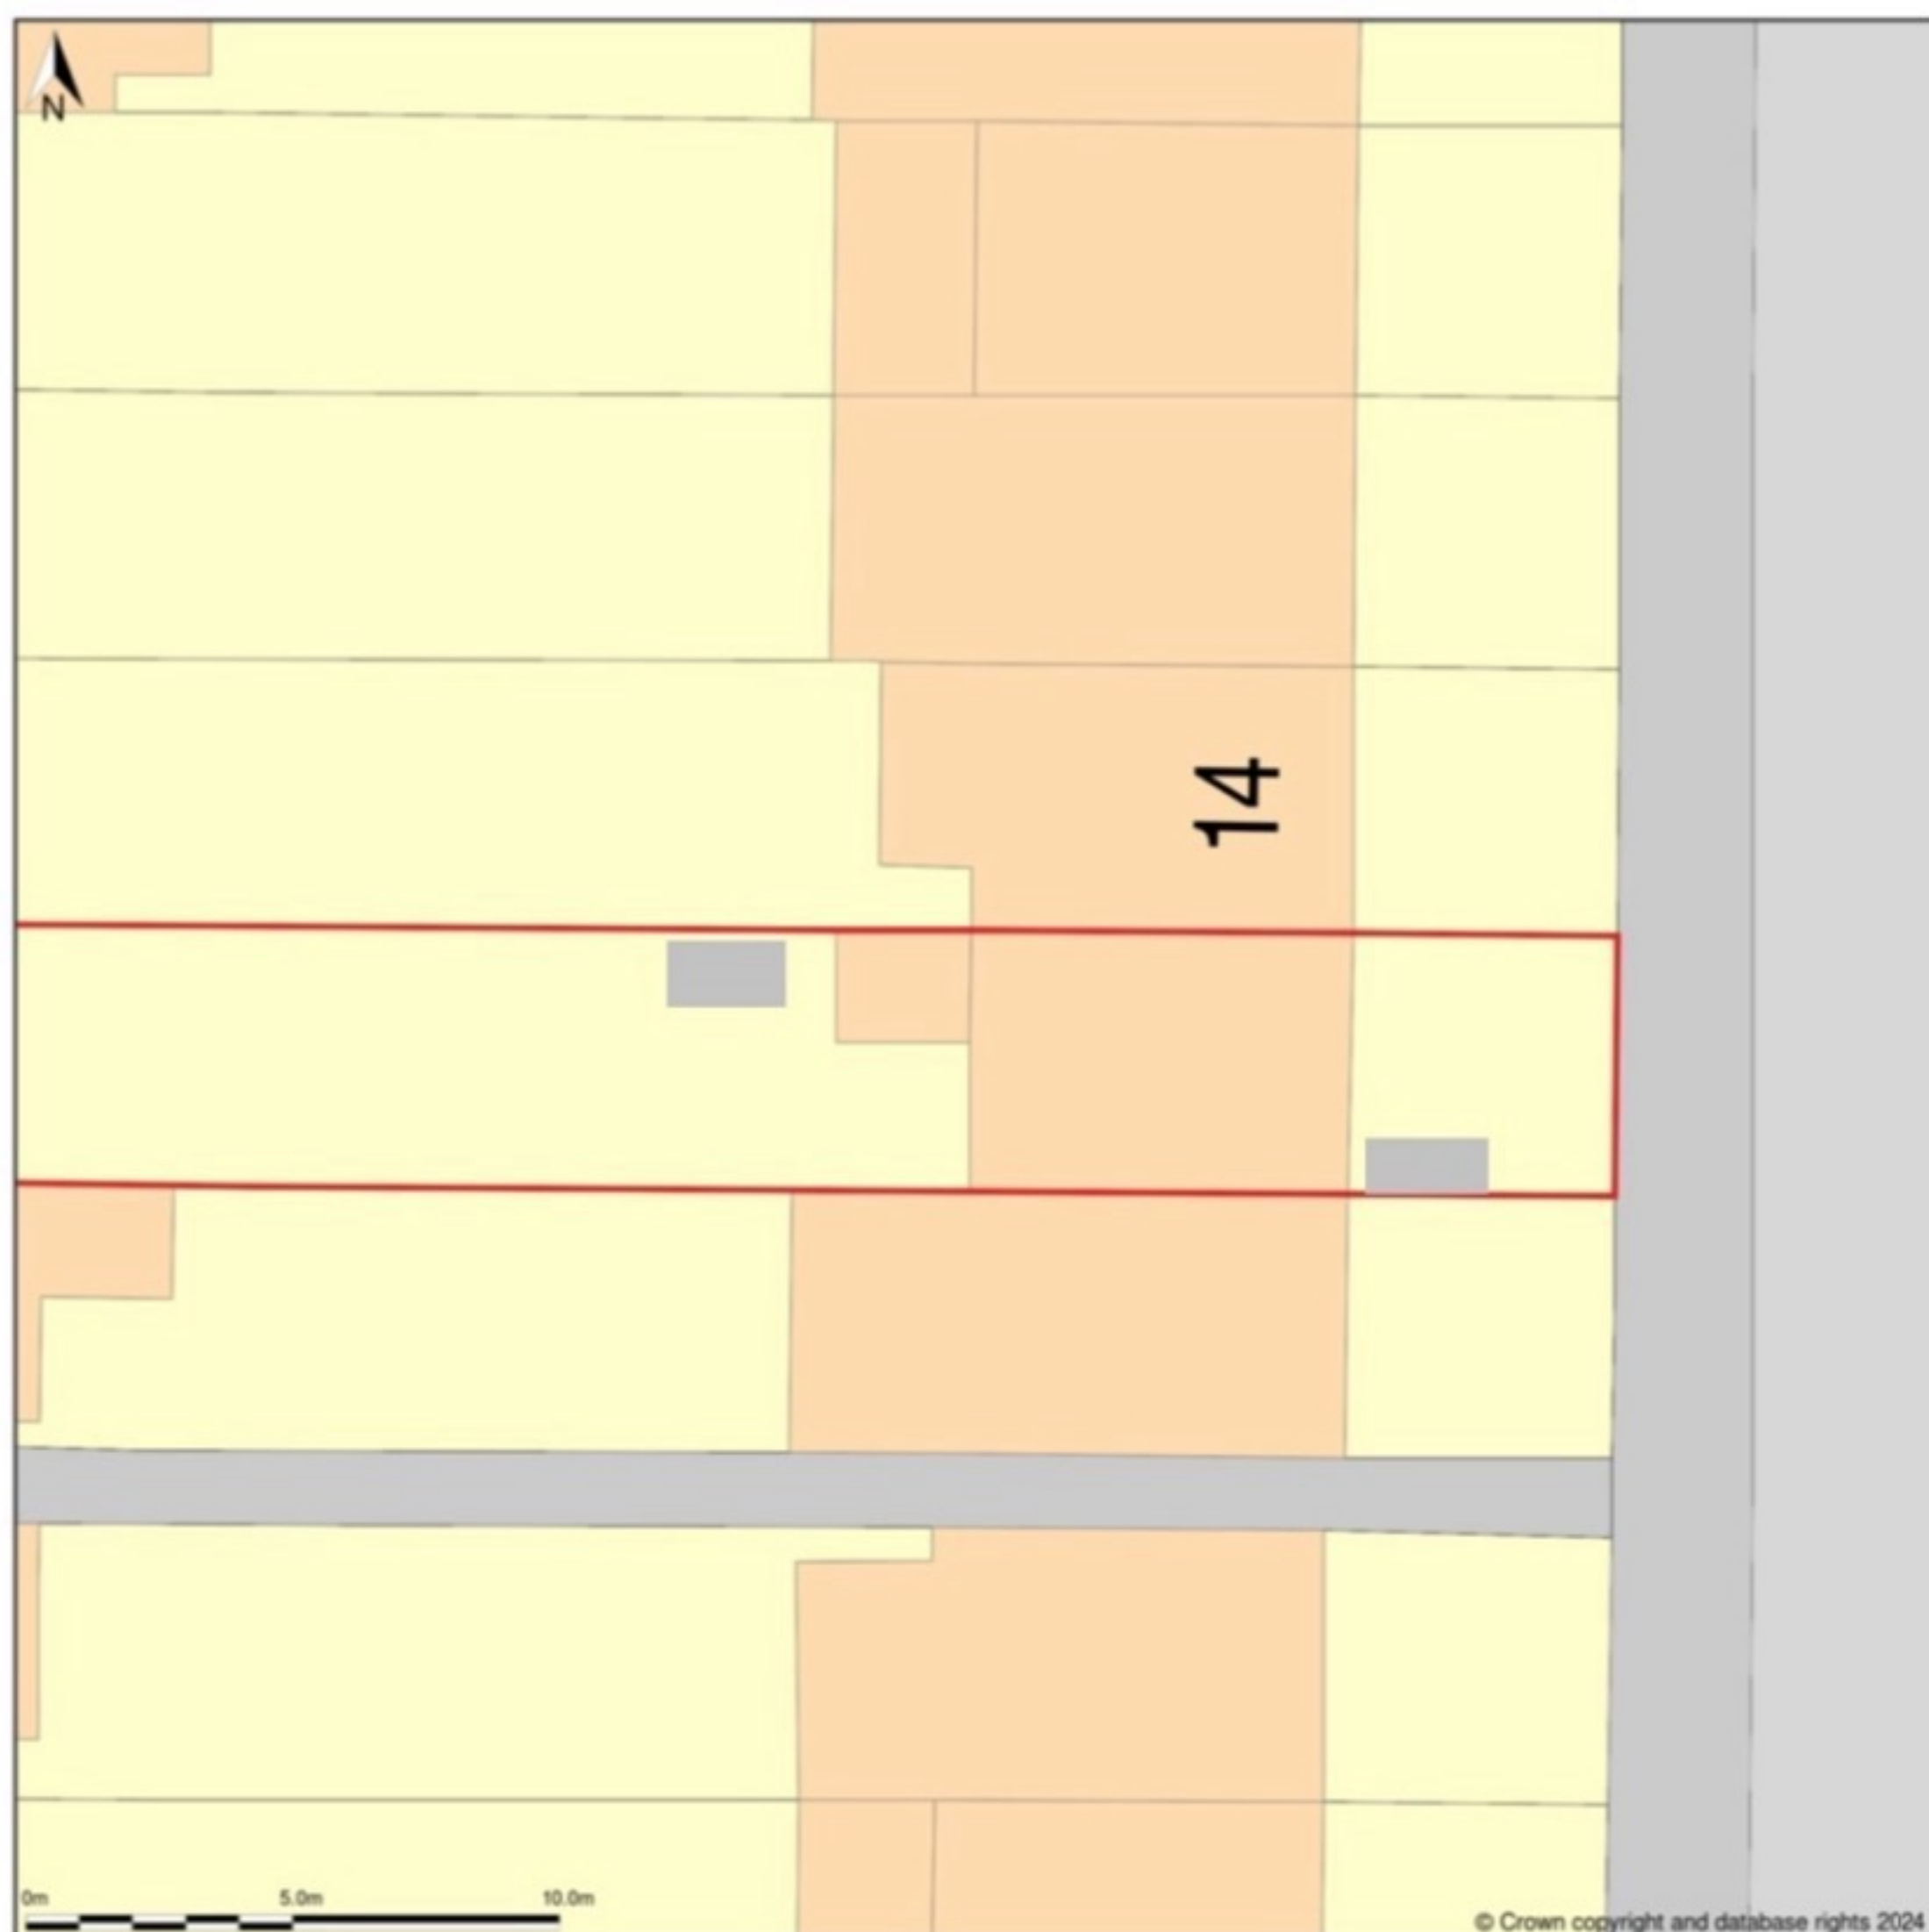

Site Plan (also called a Block Plan) shows area bounded by: 429736.78, 278400.52 429772.78, 278436.52 (at a scale of 1:200), OSGridRef: SP29757841. The representation of a road, track or path is no evidence of a right of way. The representation of features as lines is no evidence of a property boundary.

Produced on 18th Mar 2024 from the Ordnance Survey National Geographic Database and incorporating surveyed revision available at this date. Reproduction in whole or part is prohibited without the prior permission of Ordnance Survey. © Crown copyright 2024. Supplied by www.buyaplan.co.uk a licensed Ordnance Survey partner (100053143). Unique plan reference: #00886946-57F6D1.




Ordnance Survey and the OS Symbol are registered trademarks of Ordnance Survey, the national mapping agency of Great Britain. Buy A Plan® logo, pdf design and the www.buyaplan.co.uk website are Copyright © Passinc Ltd 2024.

4bins in total = 3 x 240 litre existing bins plus 1 additional 140 litre bin to cater for total bin volume of 310 litres in accordance with Council's requirements. If a bin store is required this will come to a height of 1200mm width of 2450mm and depth of 830mm.

Bicycles to be stored in the back garden for security reasons. A 6x4 ft bike shed with a padlock will be erected for shelter and inside will also be an Anderson stand for the required 2 secure cycles. The bike shed will not exceed the fence height.

A: Width - 195cm (6'5")  
 B: Depth - 125cm (4' 1")  
 C: Base Width - 190cm (6' 3")  
 D: Base Depth - 118cm (3' 10")  
 E: Eaves Height - 113cm (3'8")  
 F: Ridge Height - 122cm (4'0")  
 G: Door Height - 112cm (3'8")

## Current Floorplan

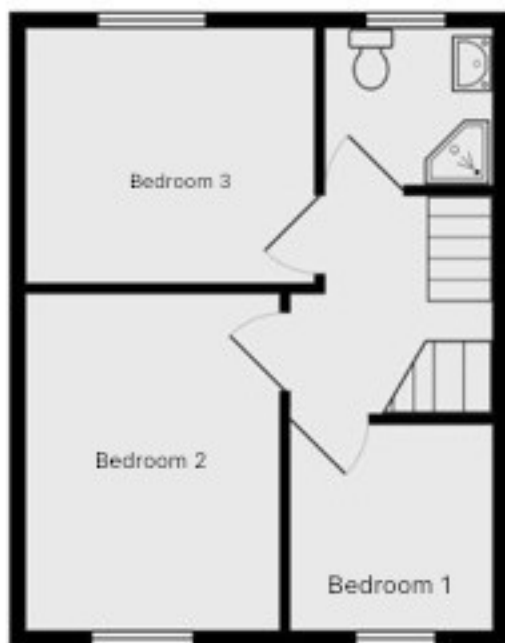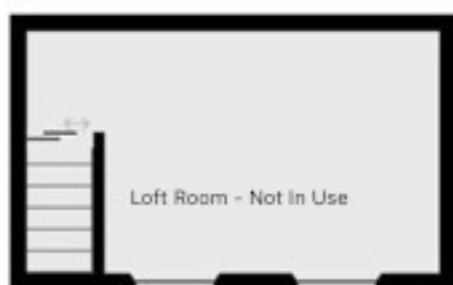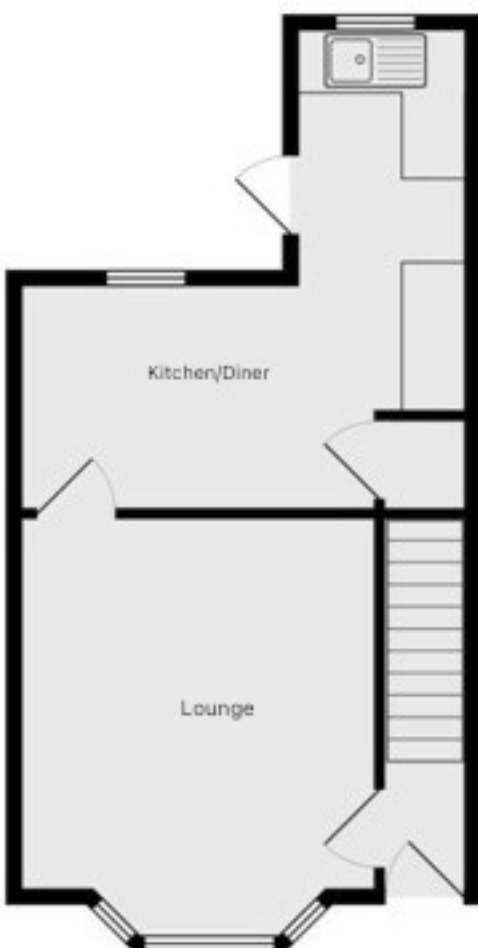

## Proposed Plan





< Home

# 6x4 Mercia Overlap Wooden Pent Bike/ Garden Storage

Product Code: SHS20515

Inc VAT

From ~~£264.99~~ £359.99

