
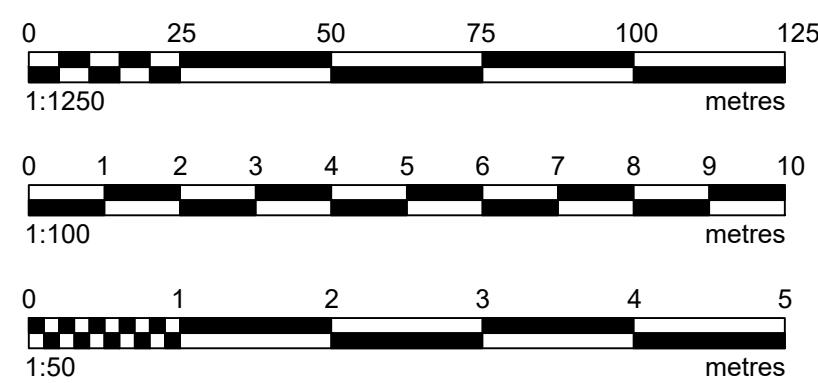
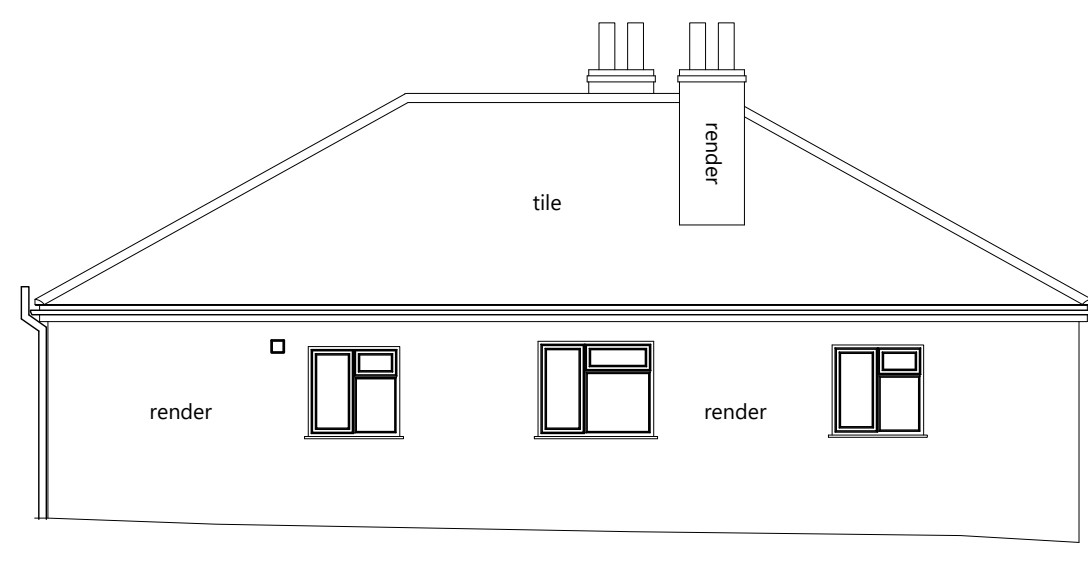
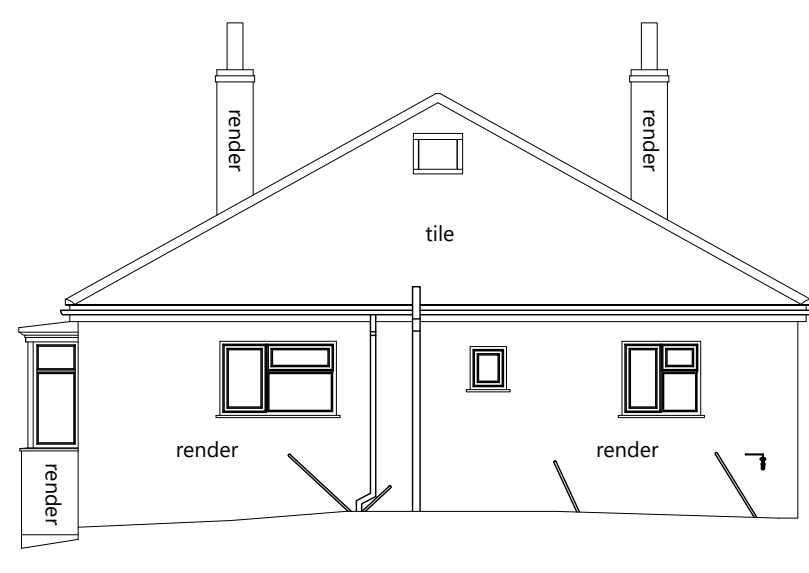
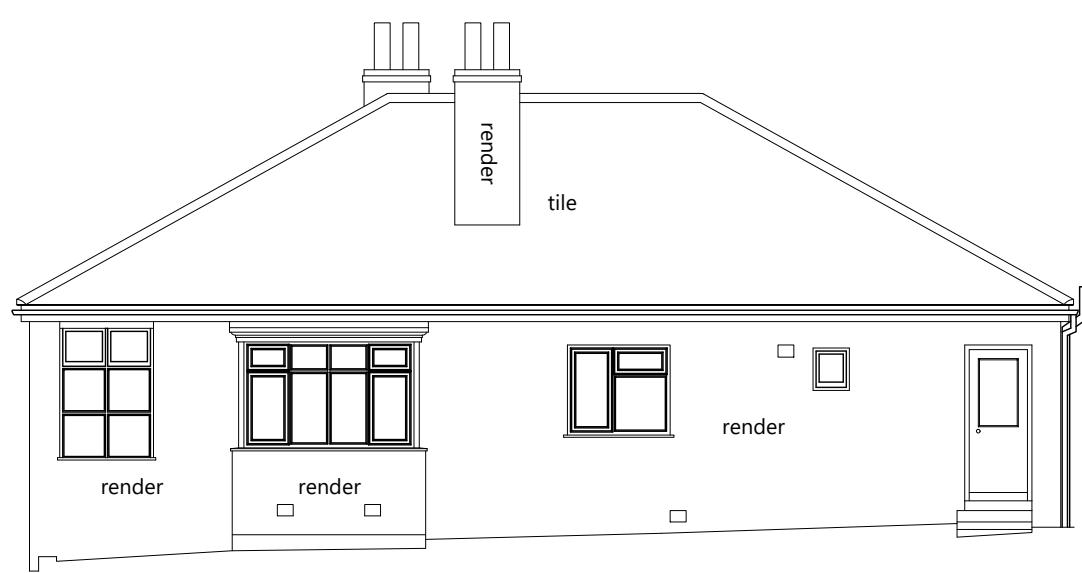
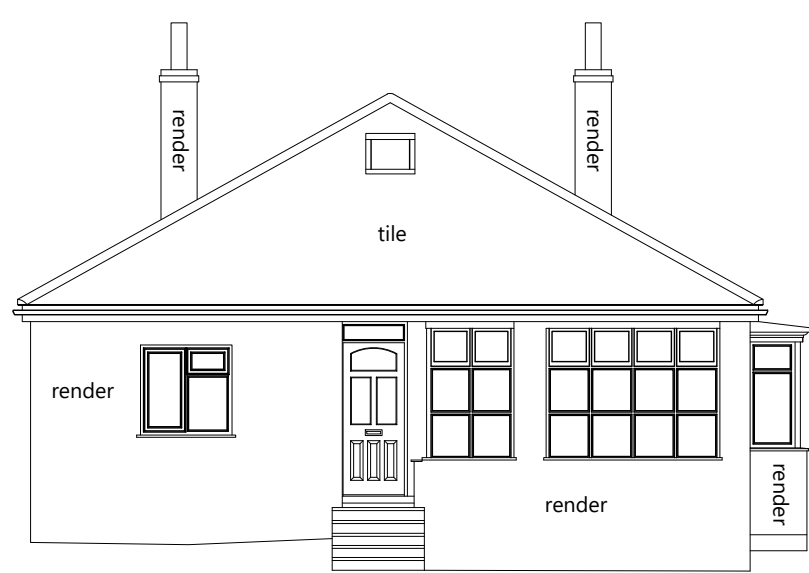
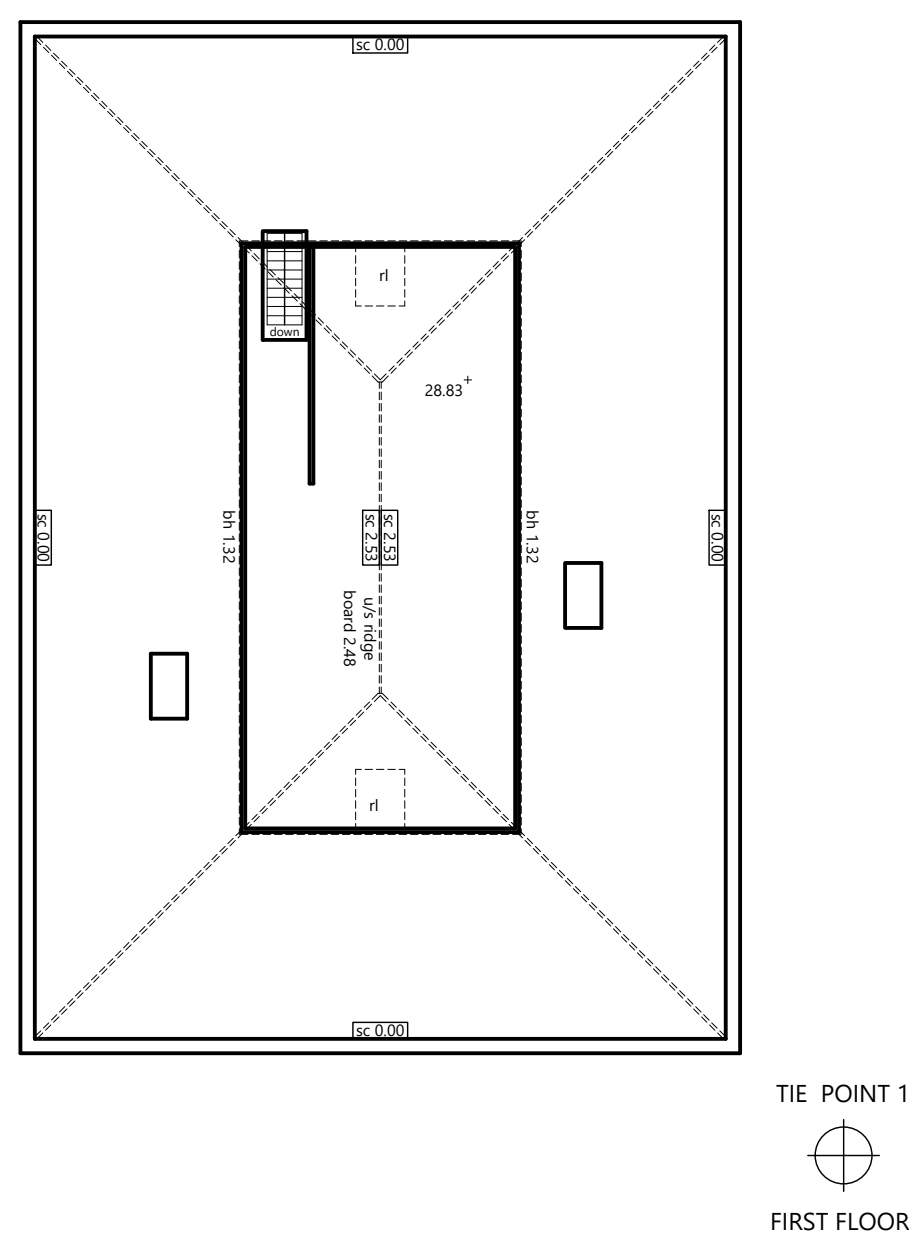
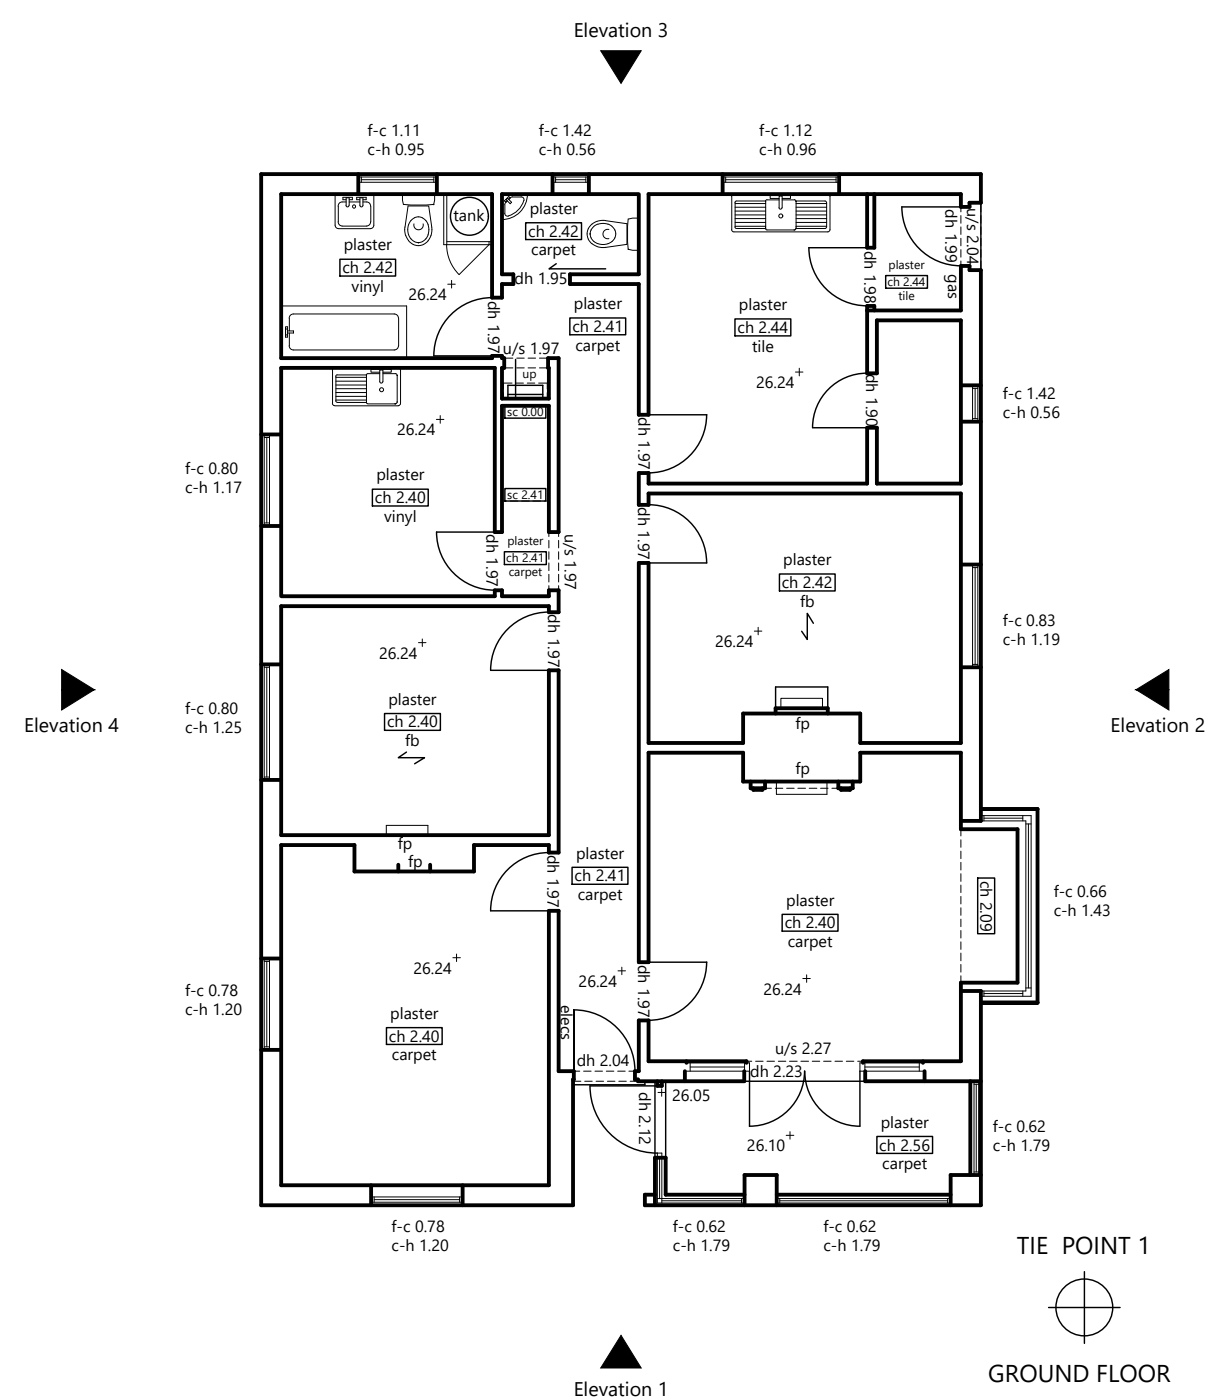
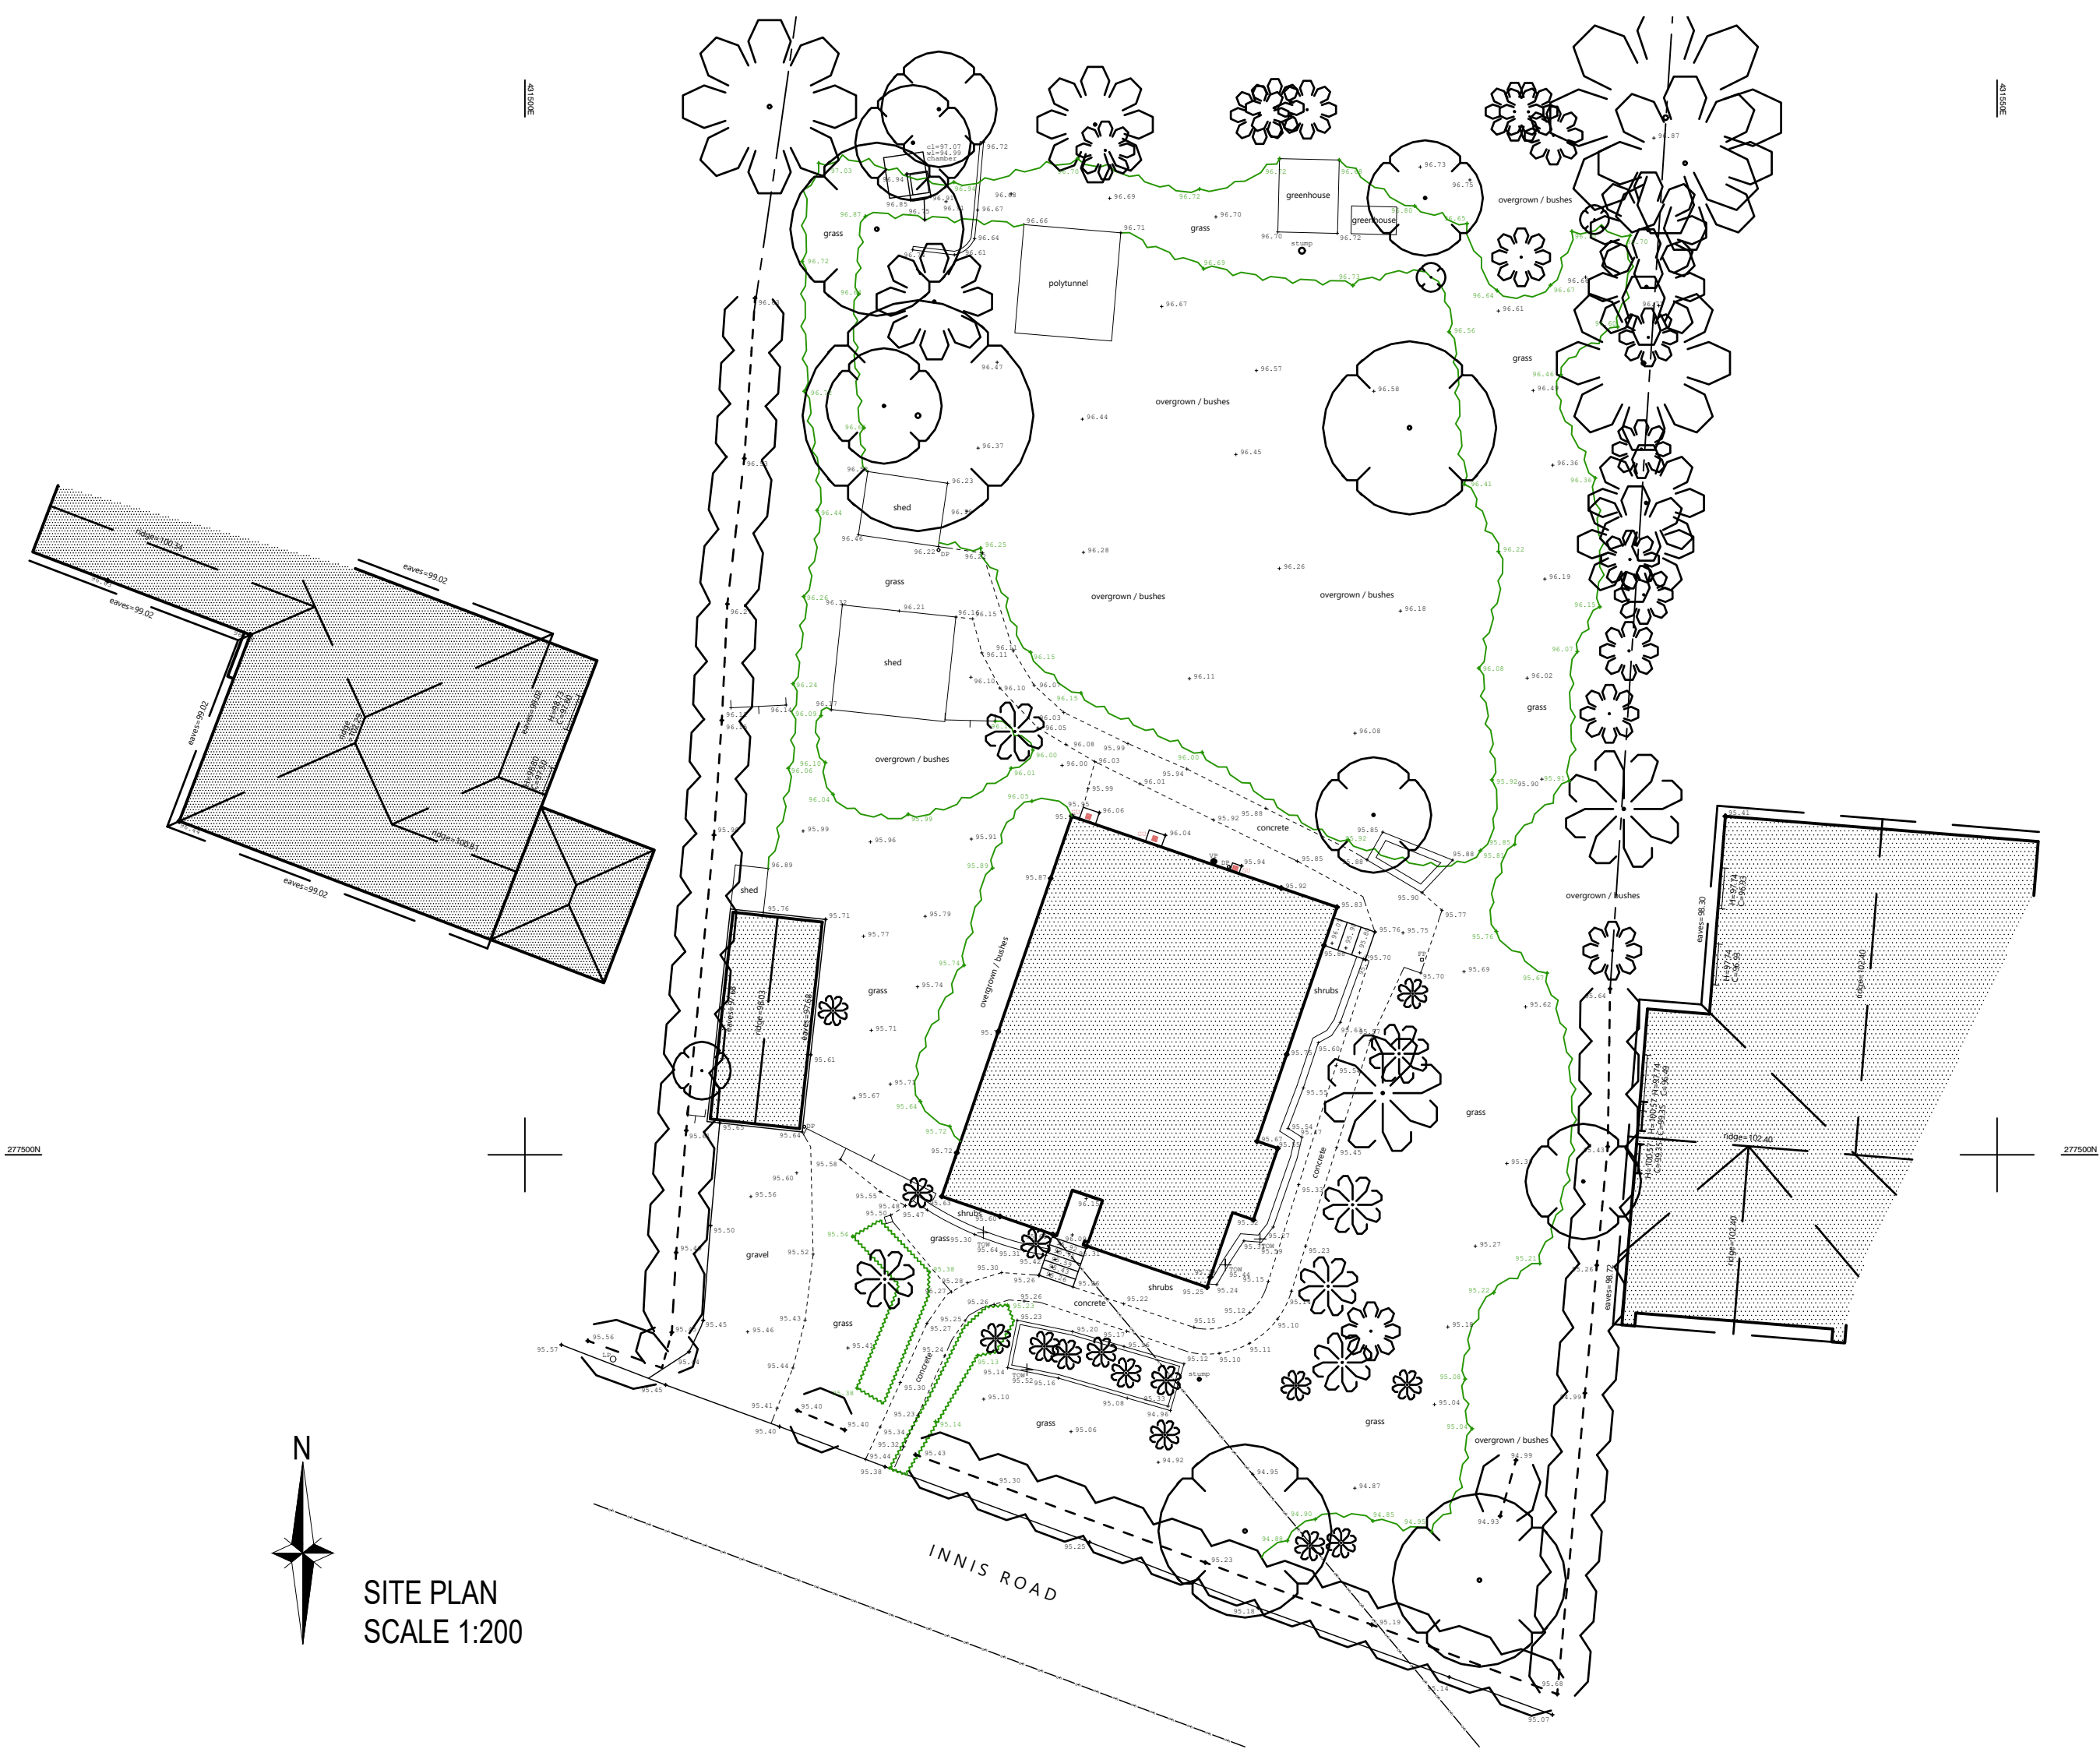
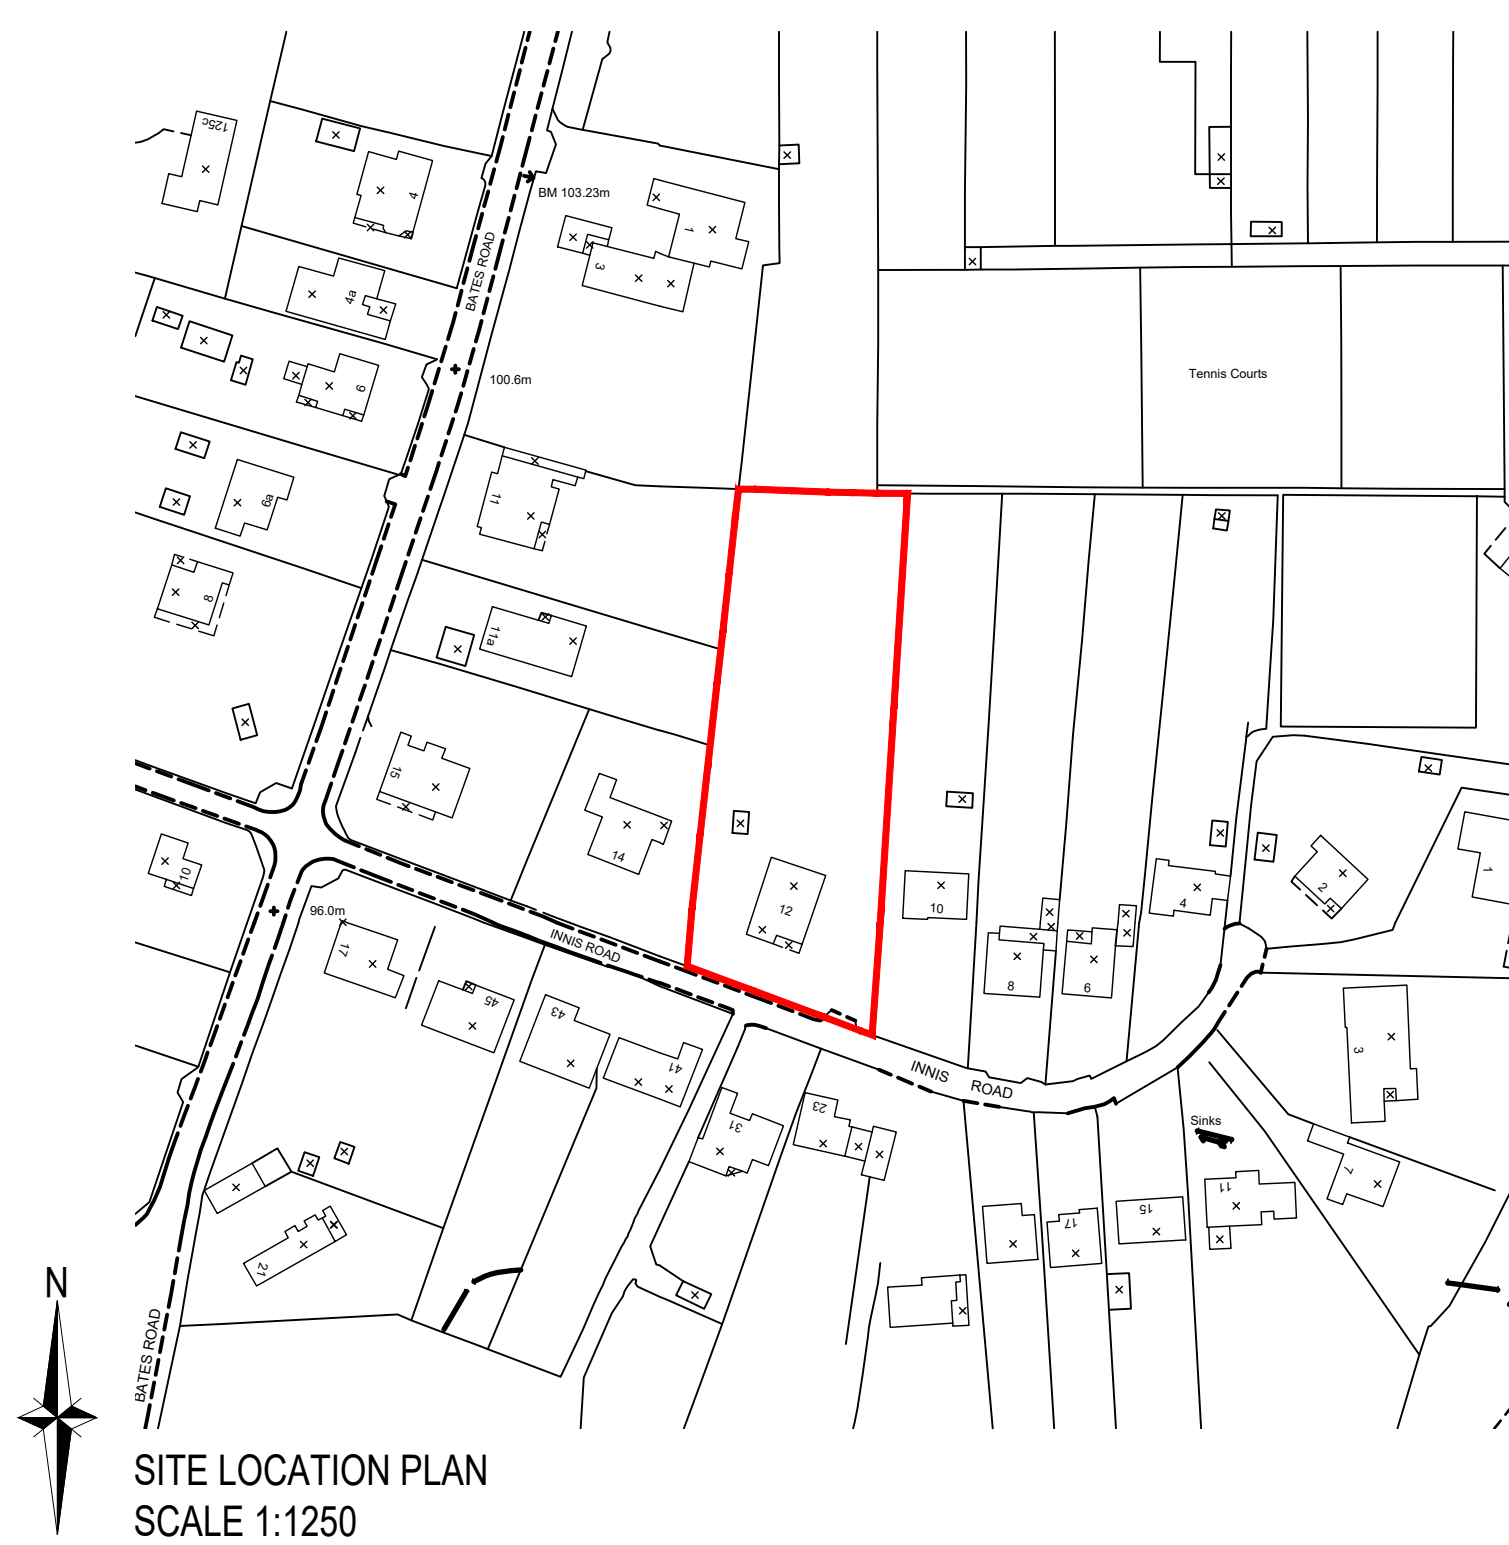
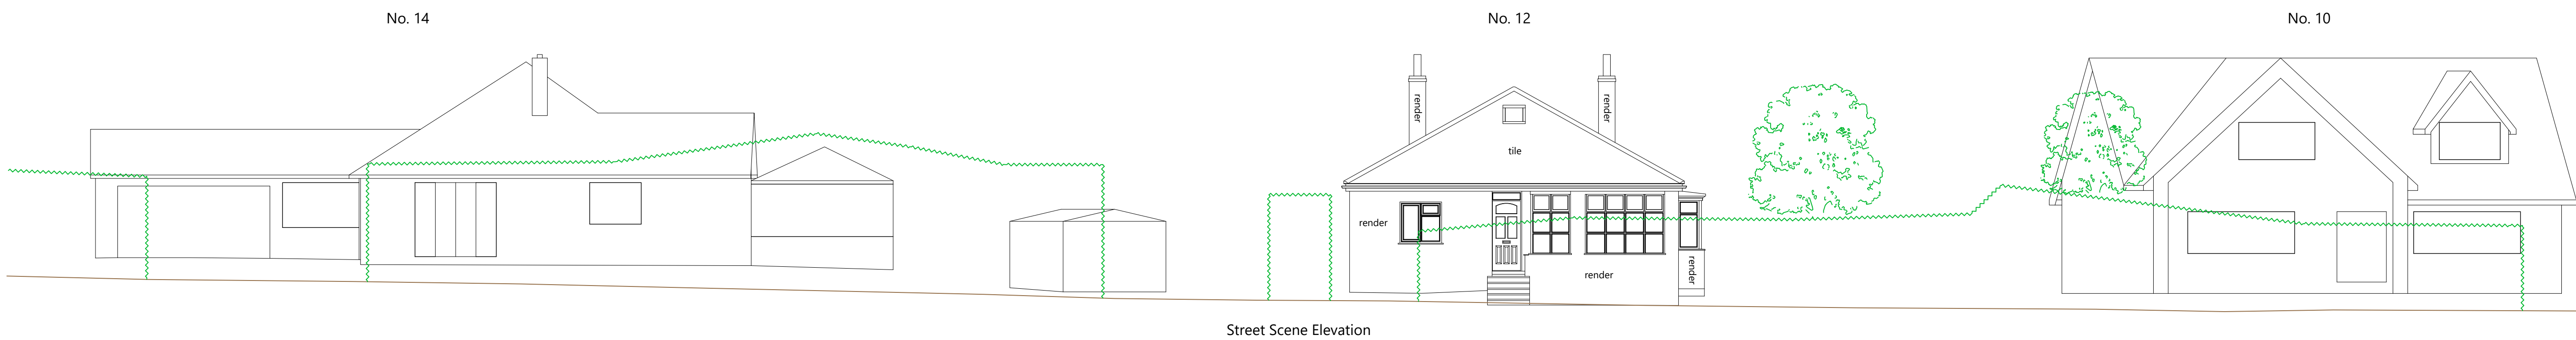


This drawing is the property of SPG DESIGN LIMITED. Copyright is reserved by them and no part of this drawing may be reproduced in any form, material or electronic format without the written consent of the copyright owner. The drawing is issued on the condition that it is not copied, reproduced, retained or disclosed to any unauthorised person, either wholly or in part without the consent in writing of:

Do not scale off this drawing - All dimensions and setting out to be verified on site. If in doubt contact the originator for clarification.

NOTES:

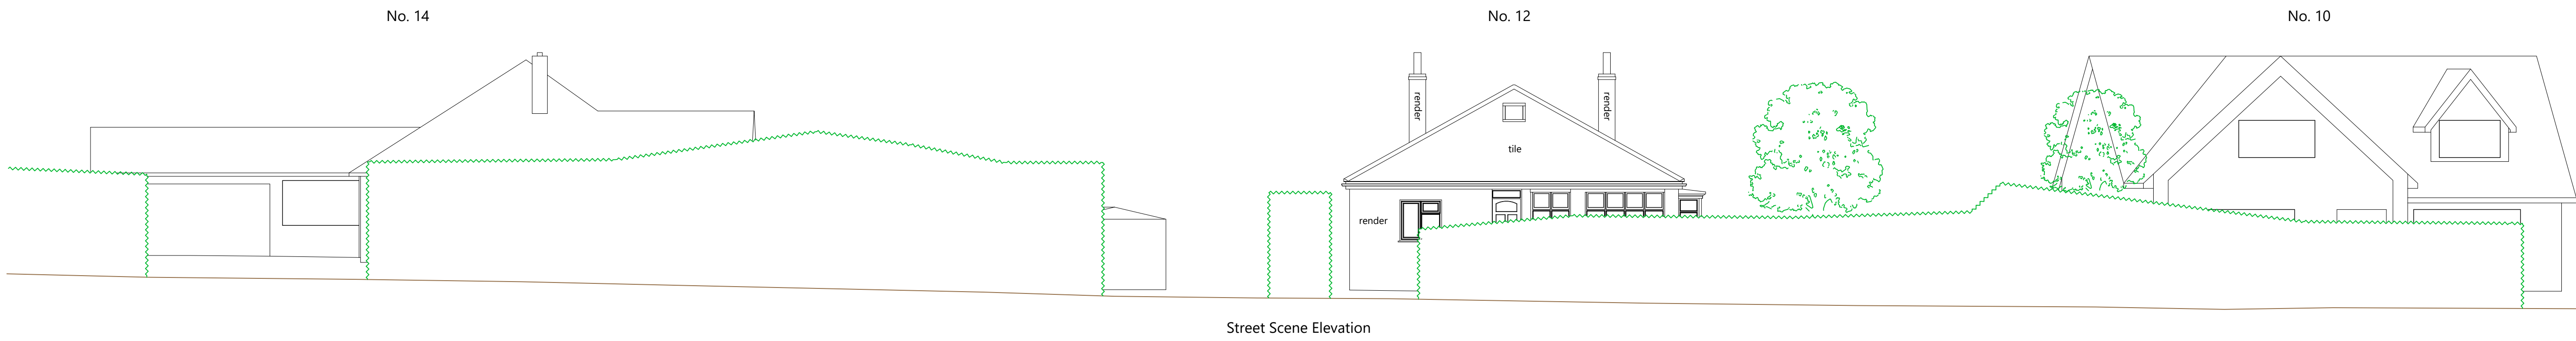













Rev	Date	Description	By	Chk'd
A	28.01.25	Revised drawing updated. Conservatory shown on neighbours property and street elevation shown.	SG	

Drawing Status: Preliminary For Tender For Comment


For Approval For Construction For Record

Client:



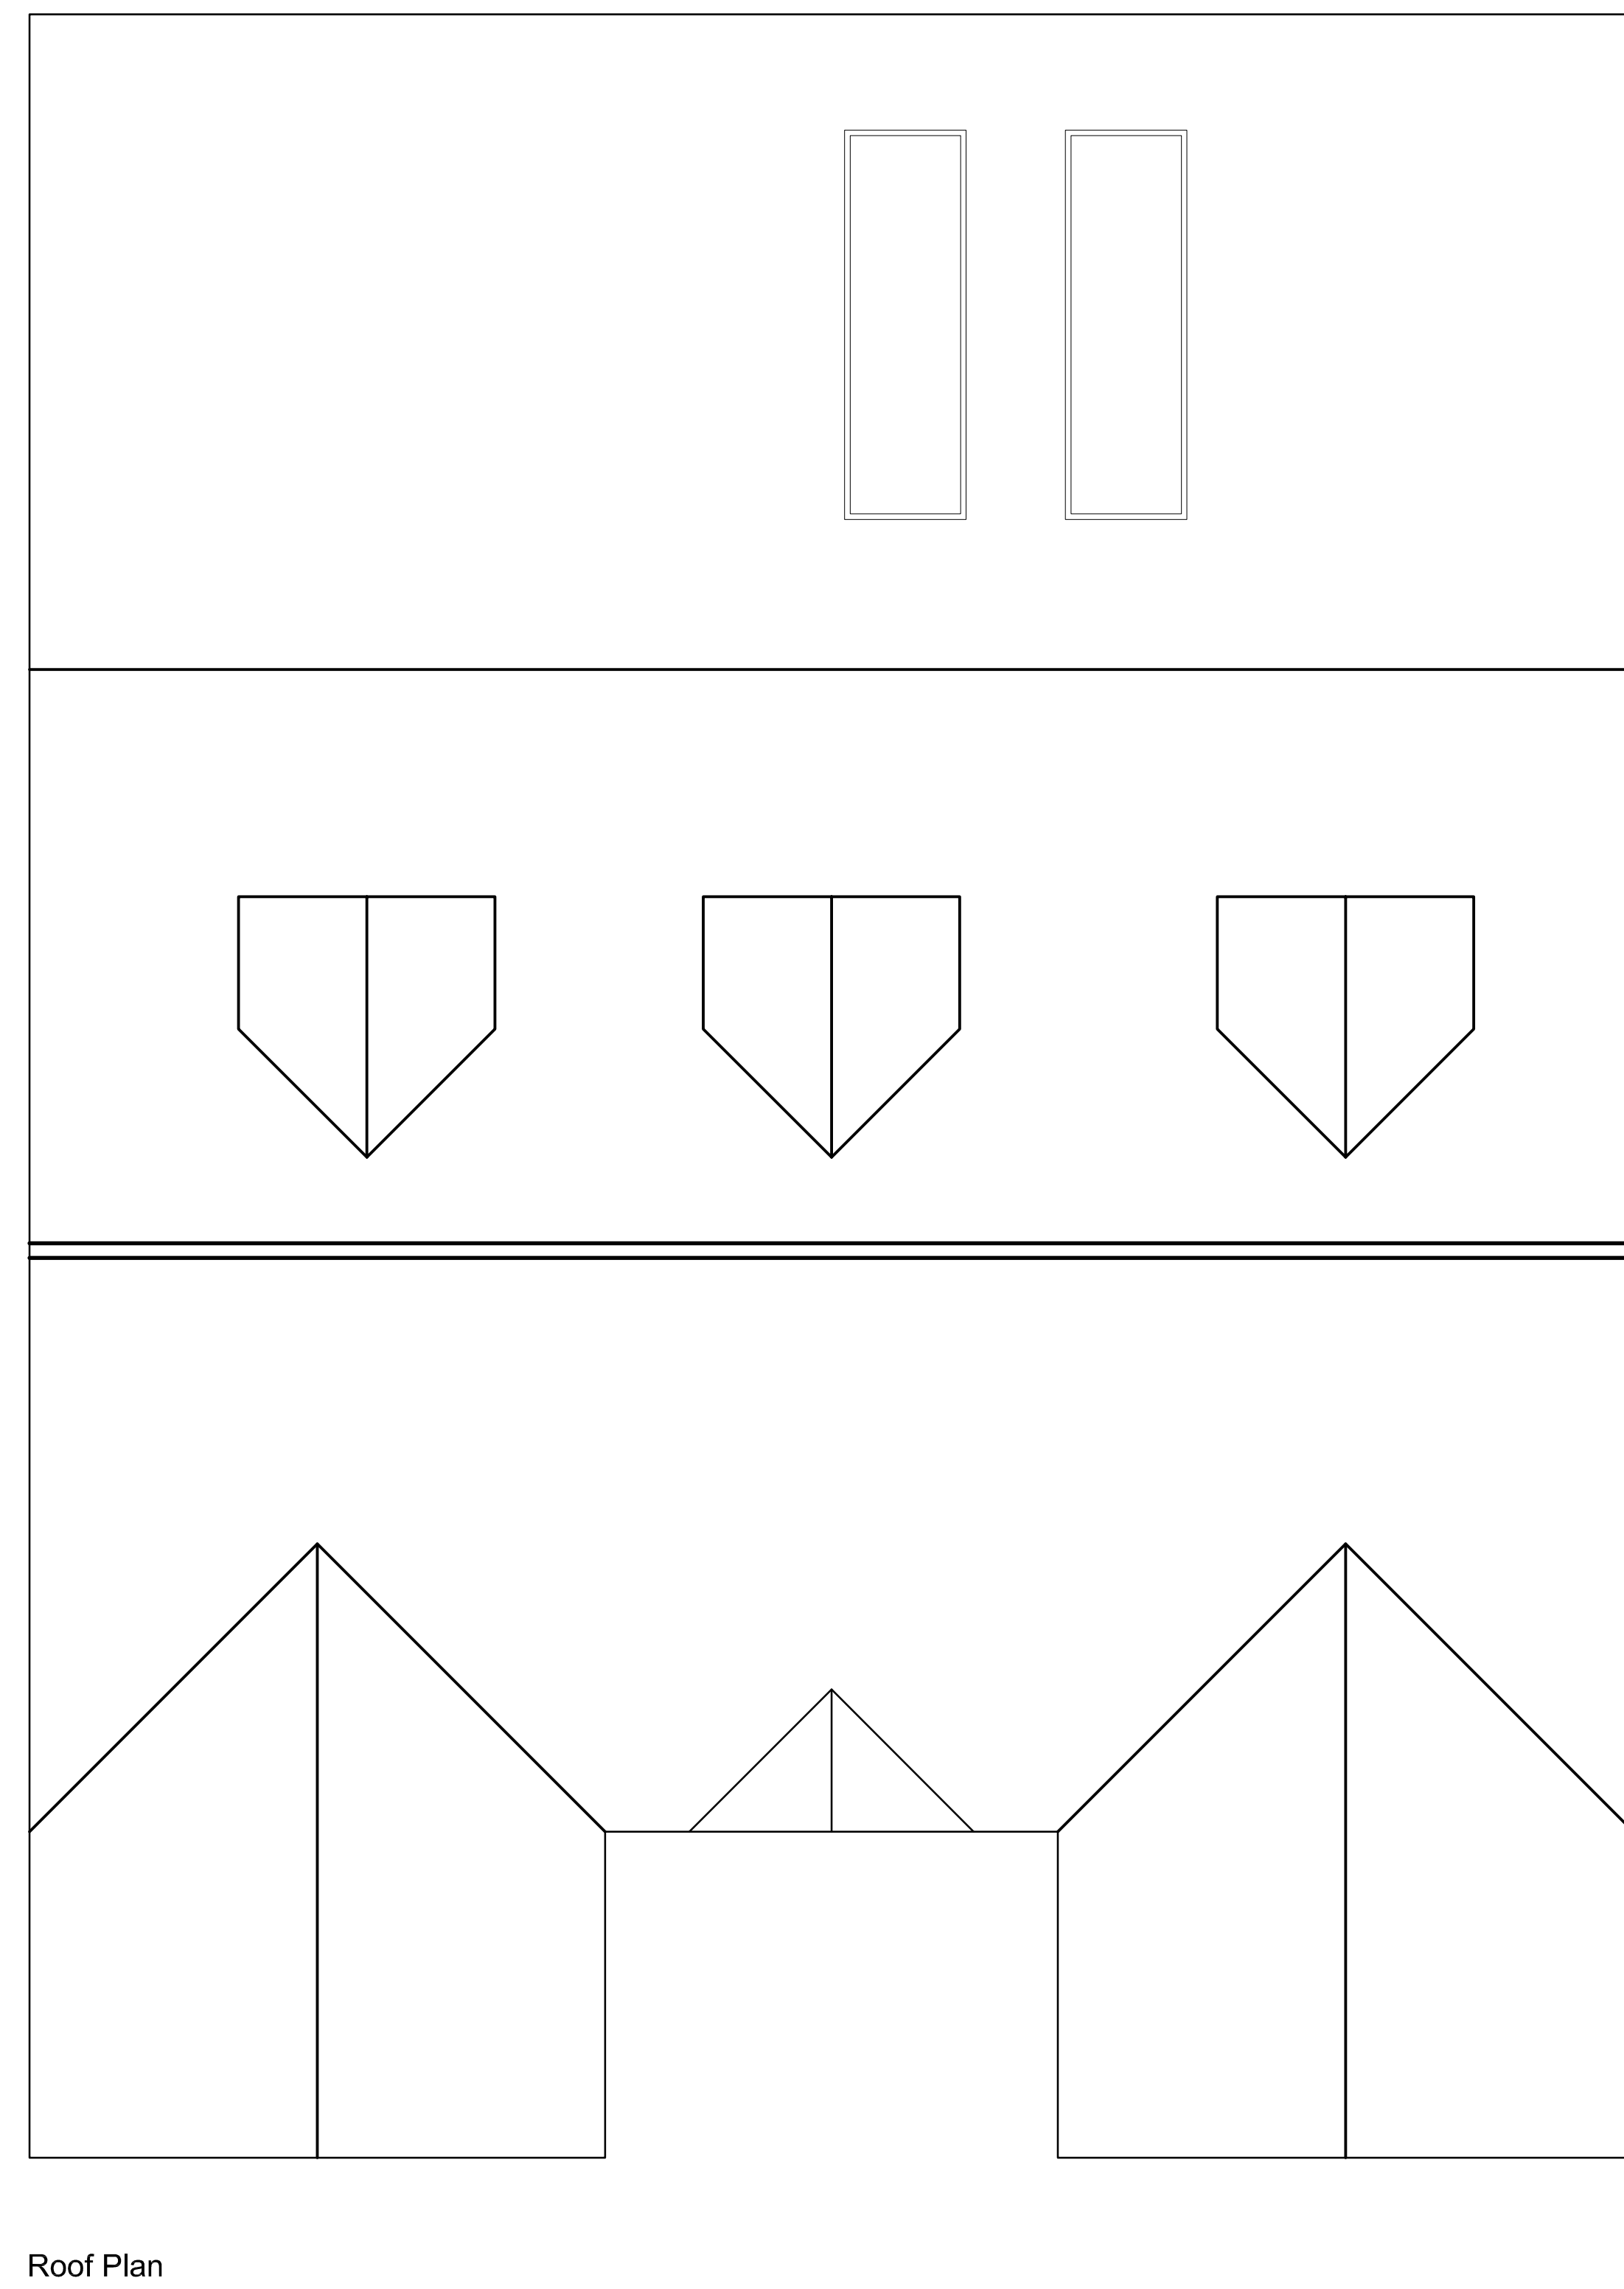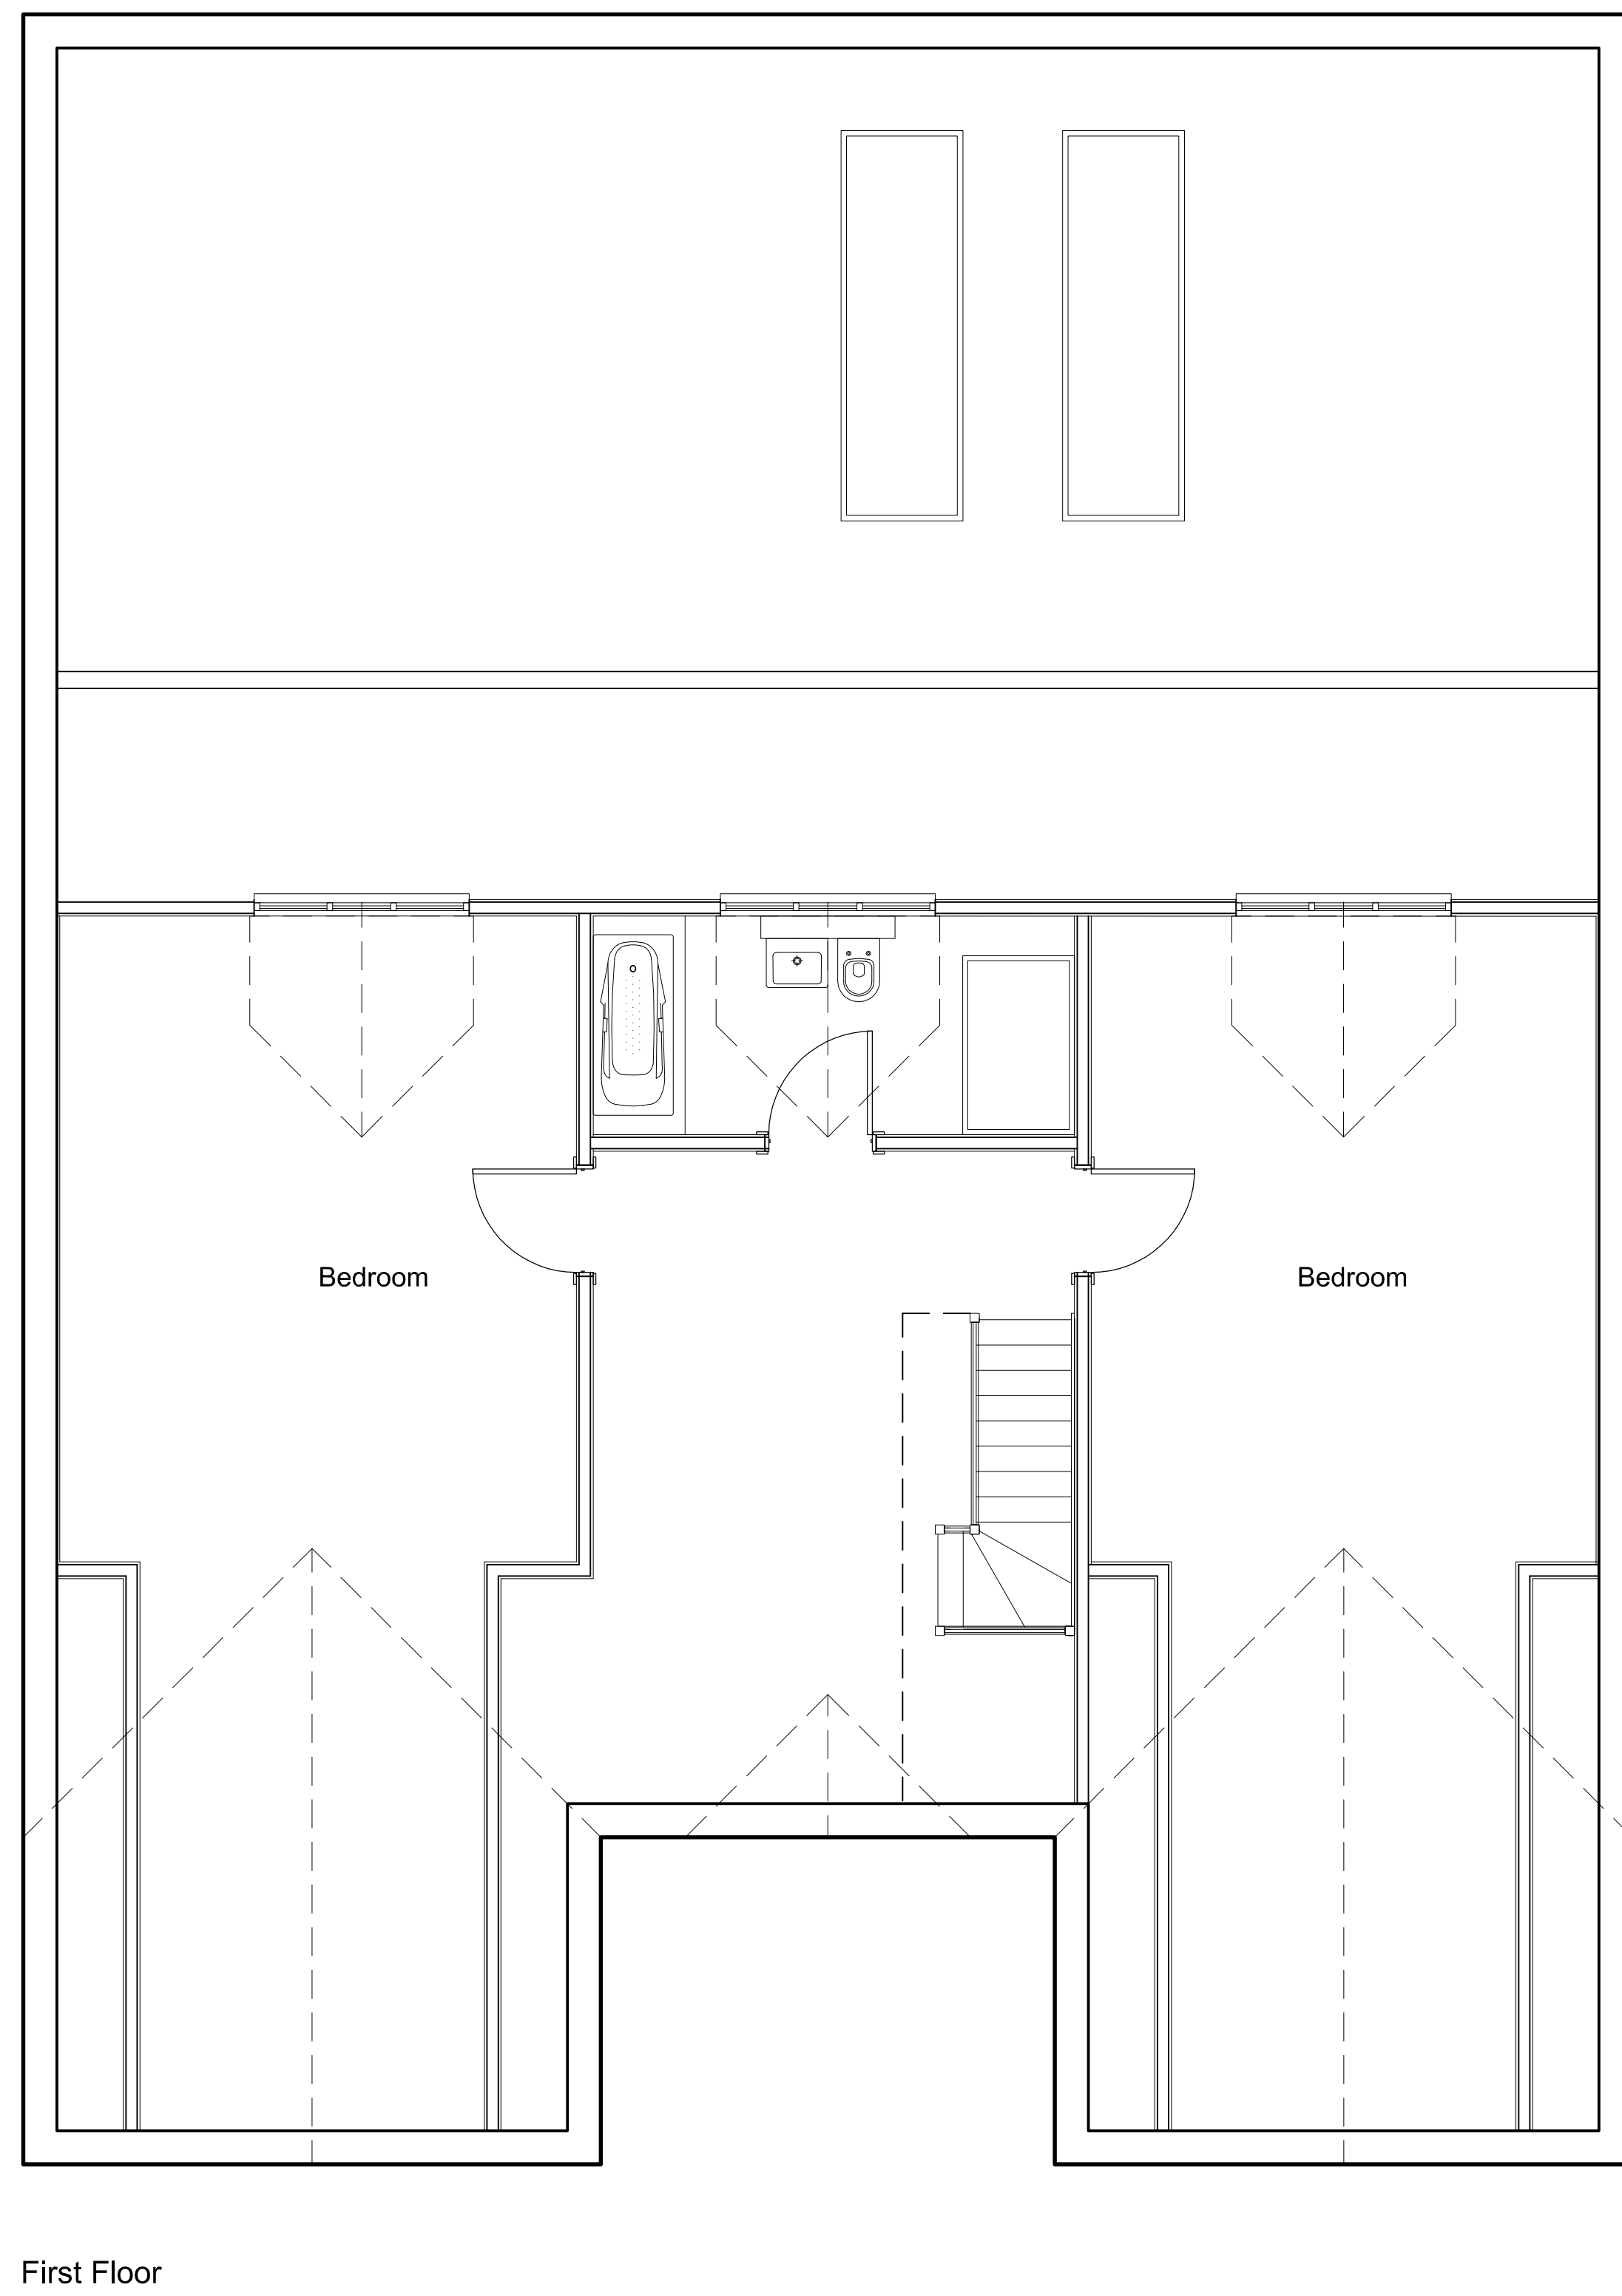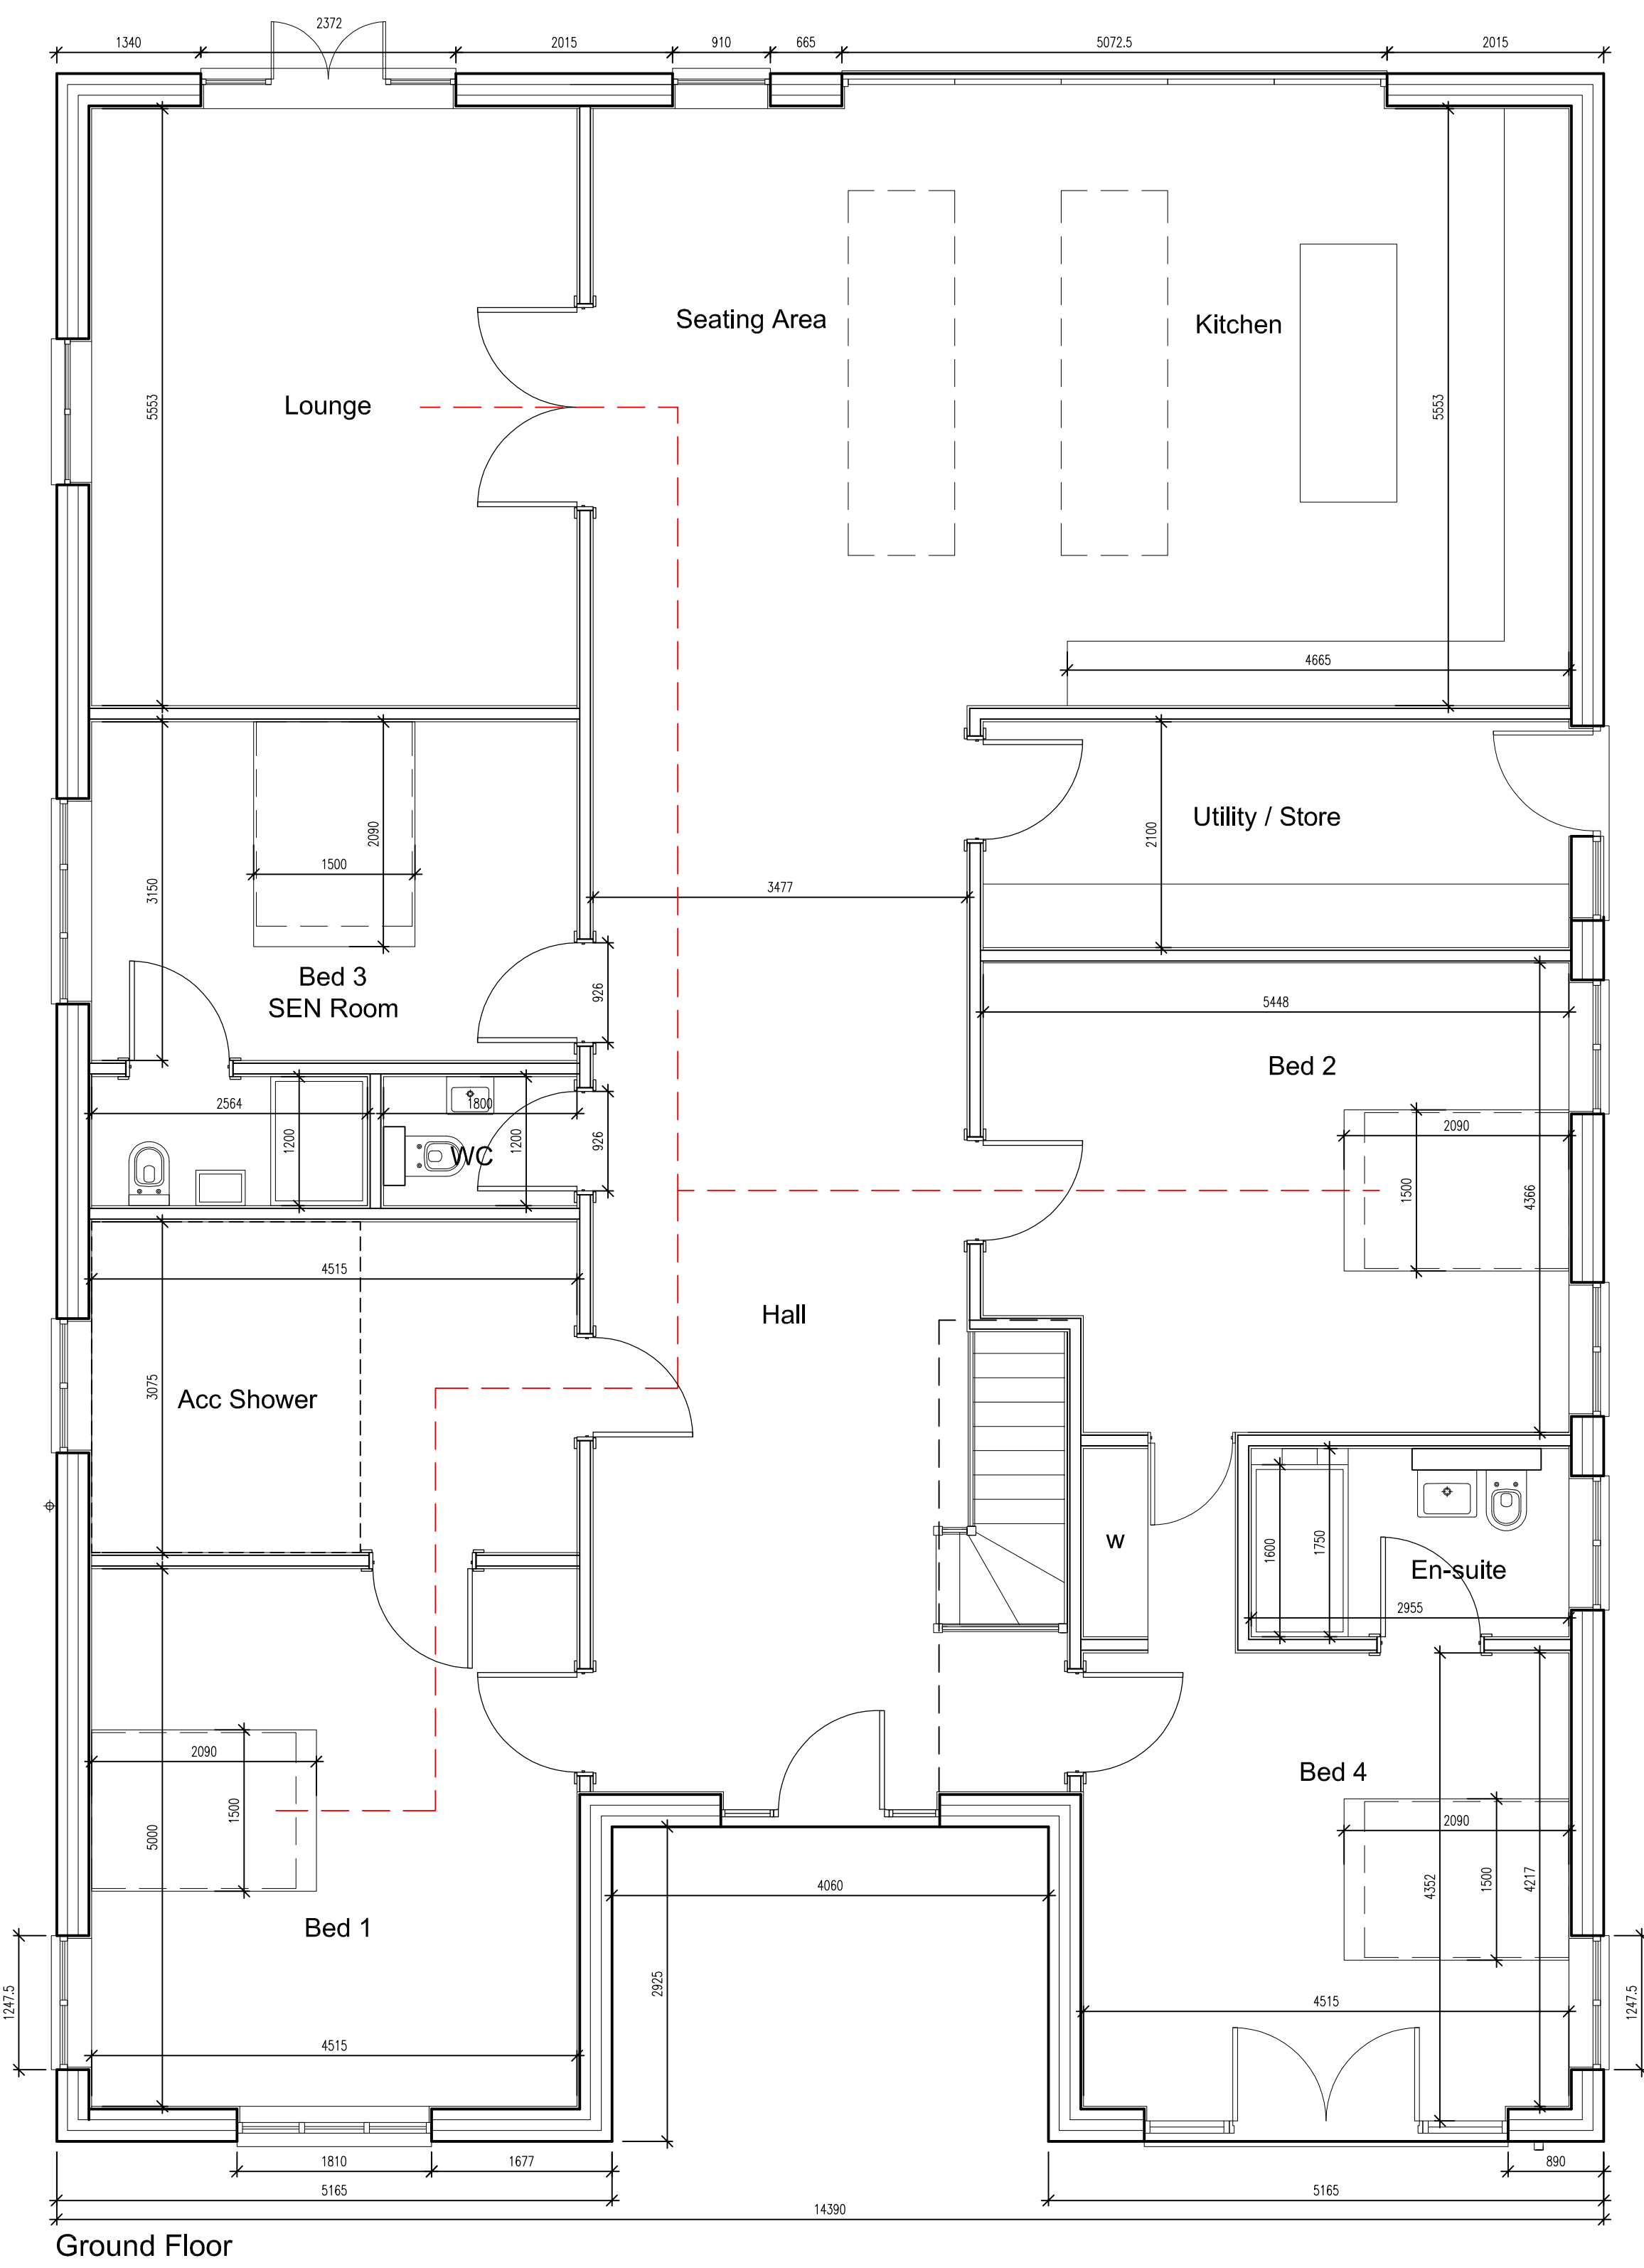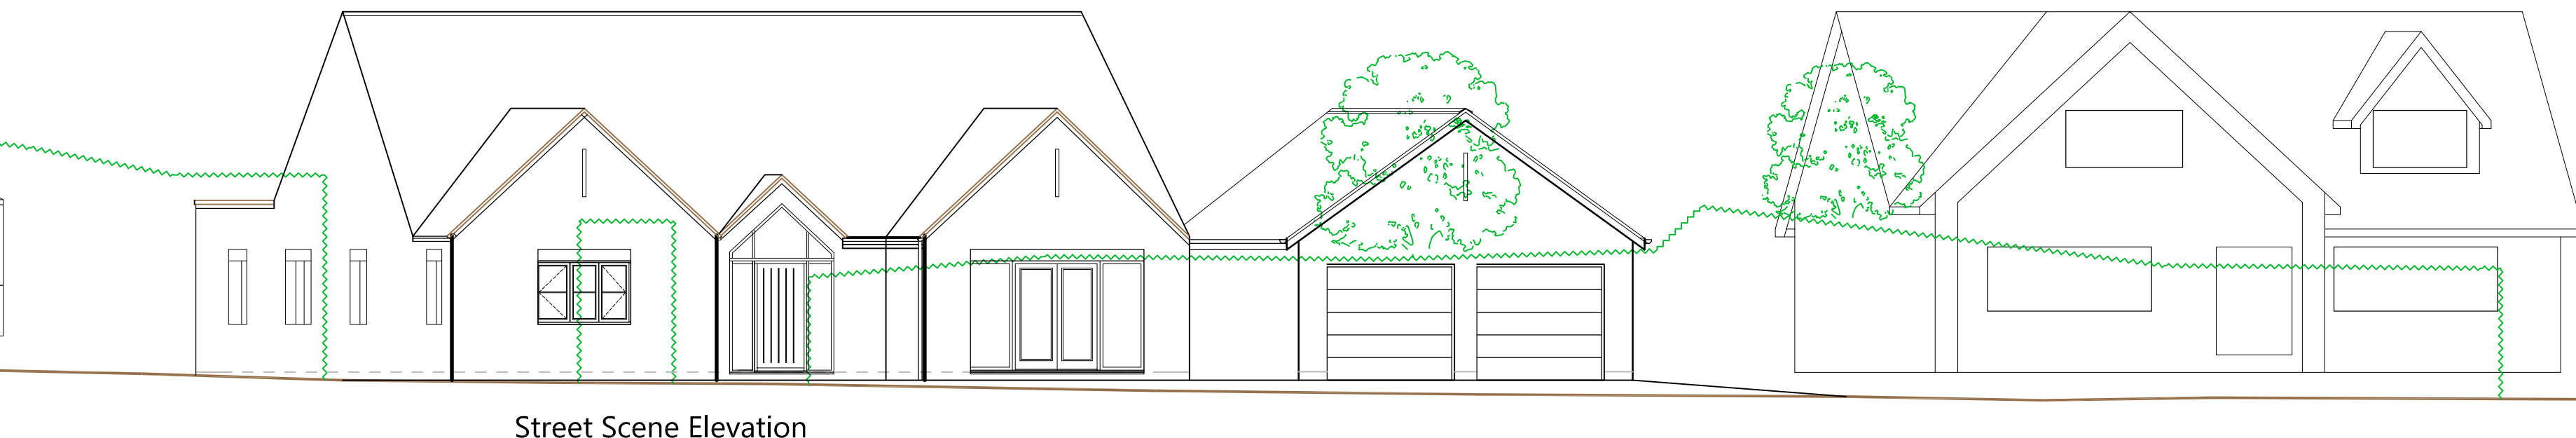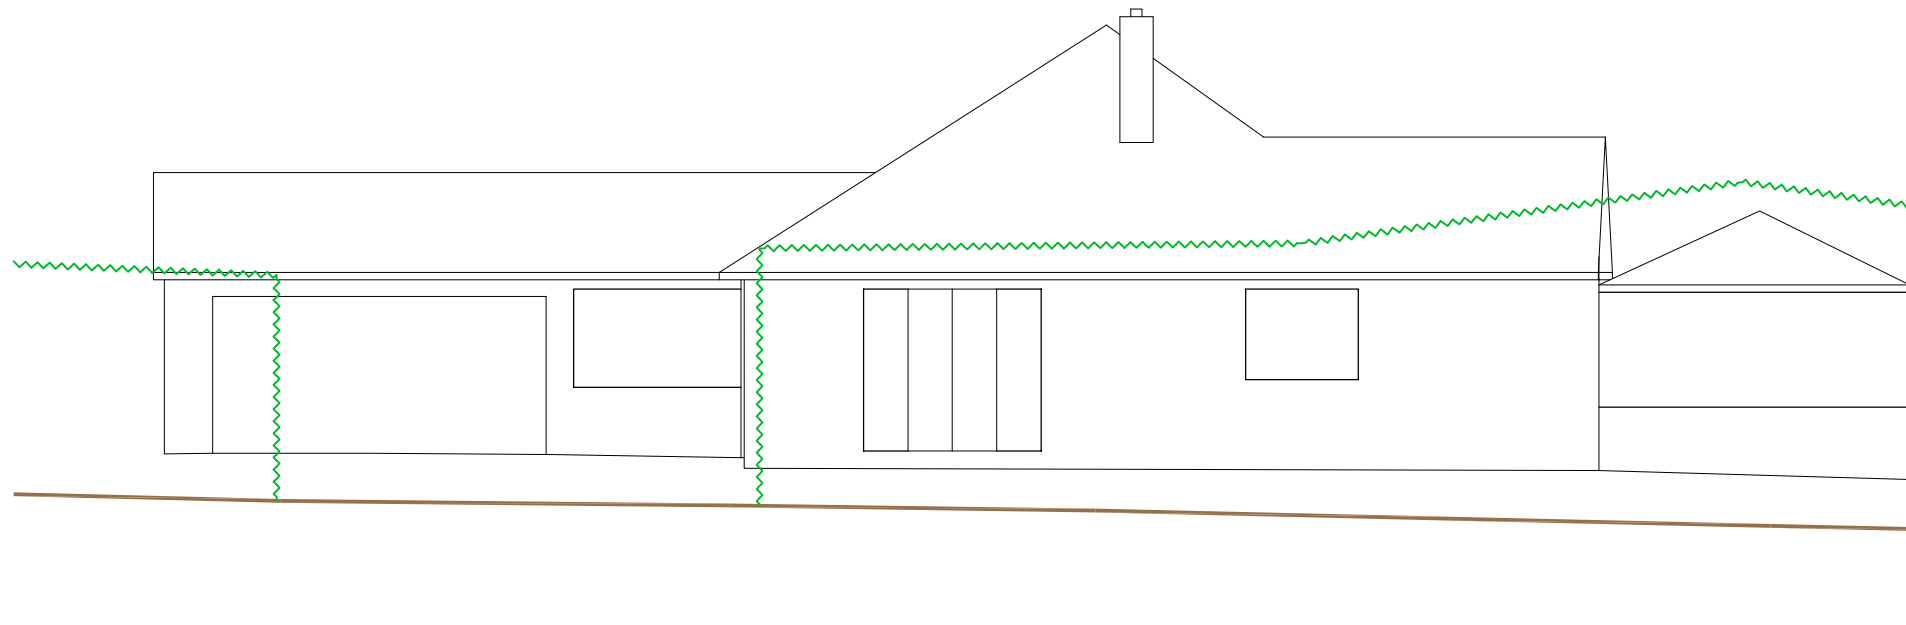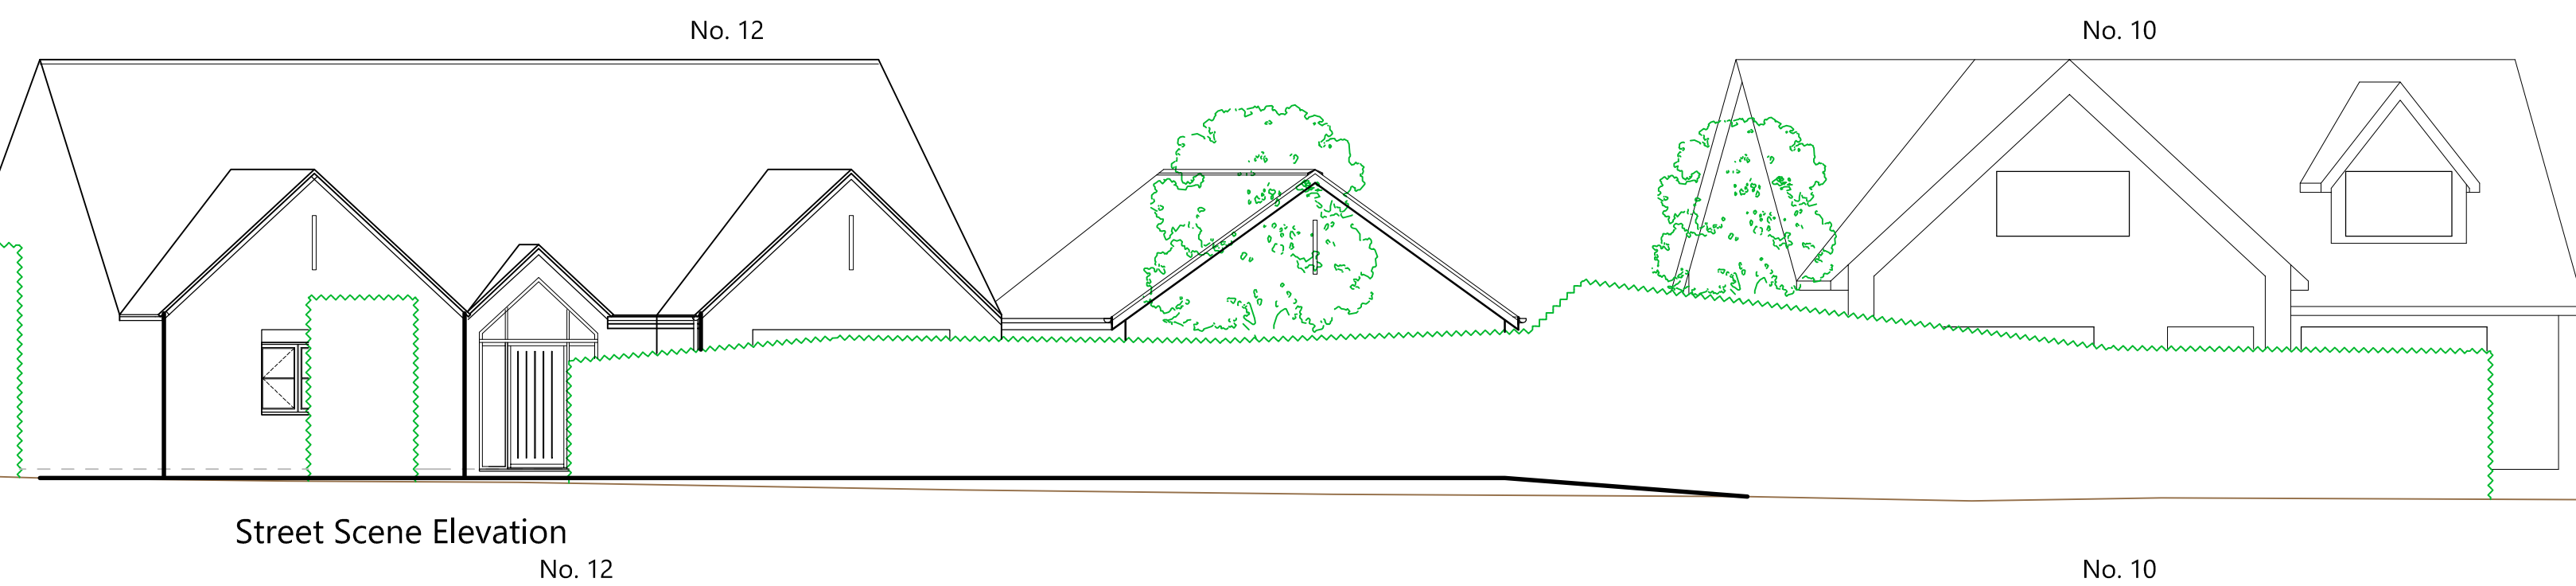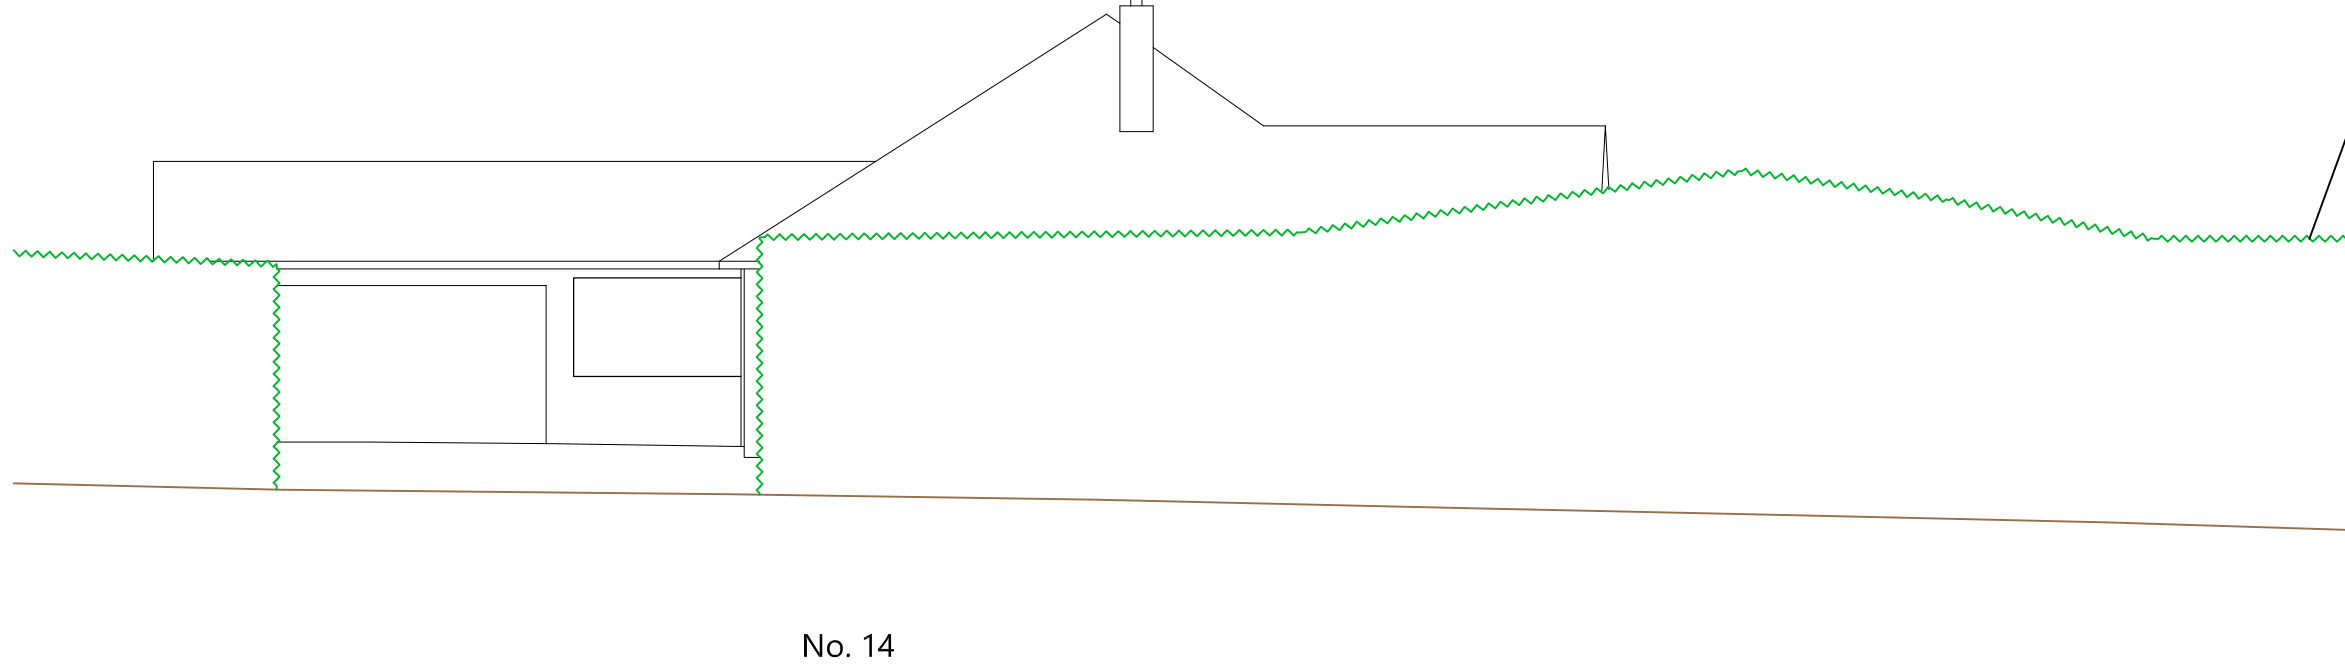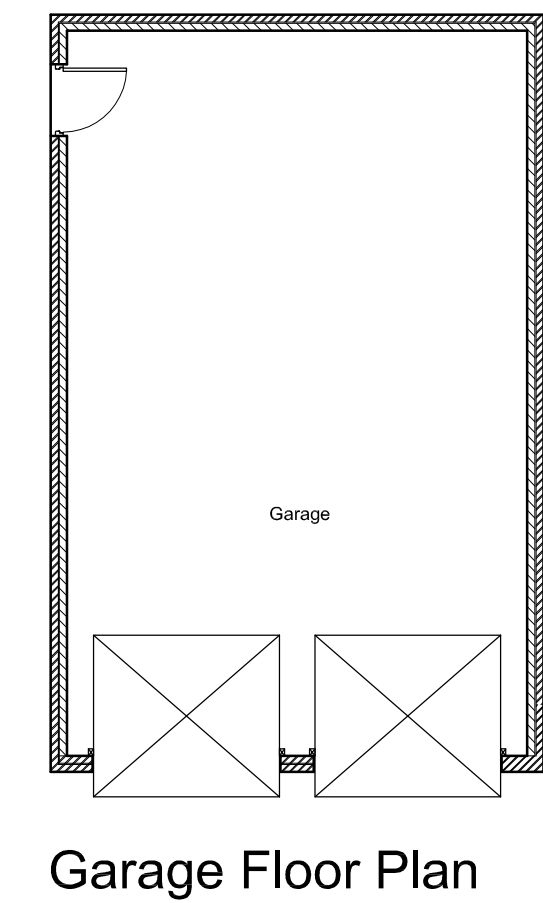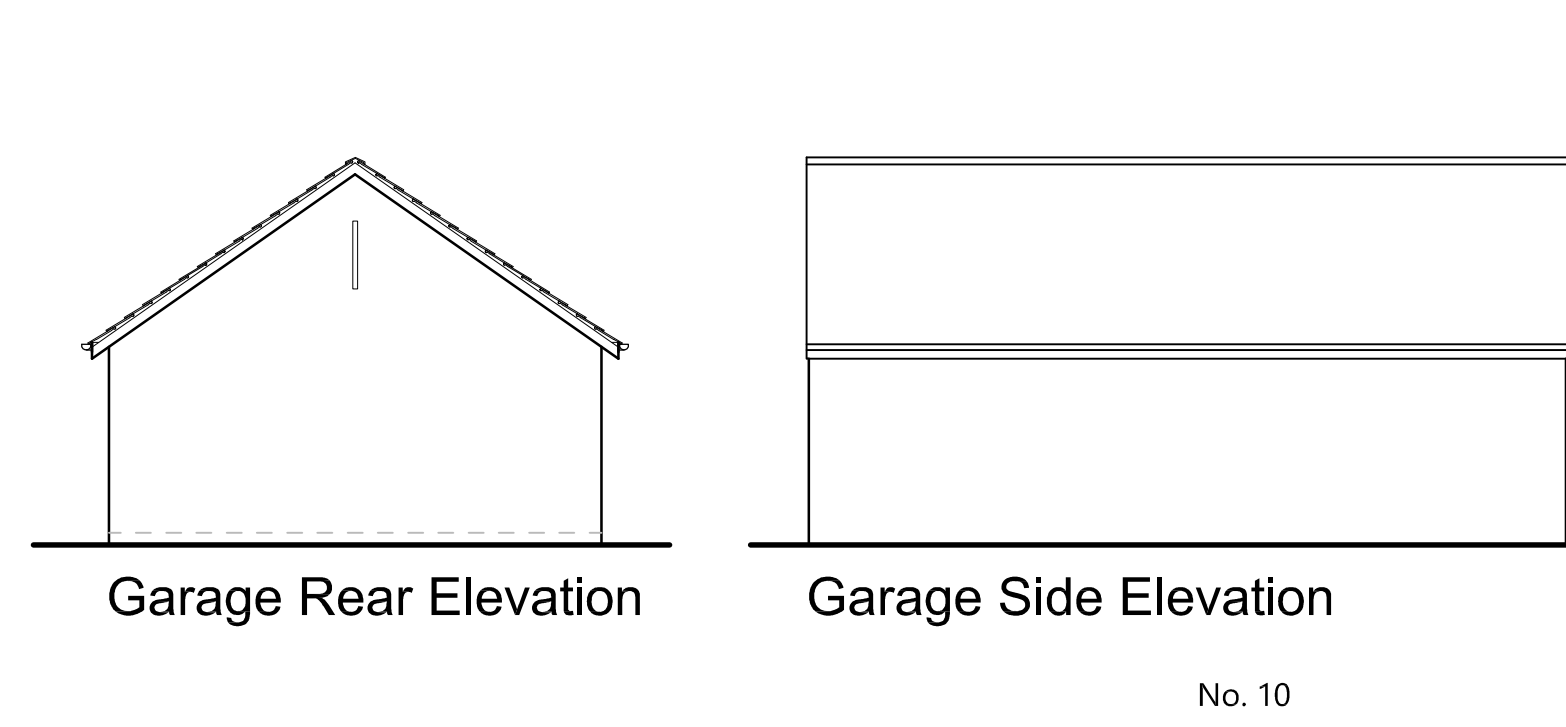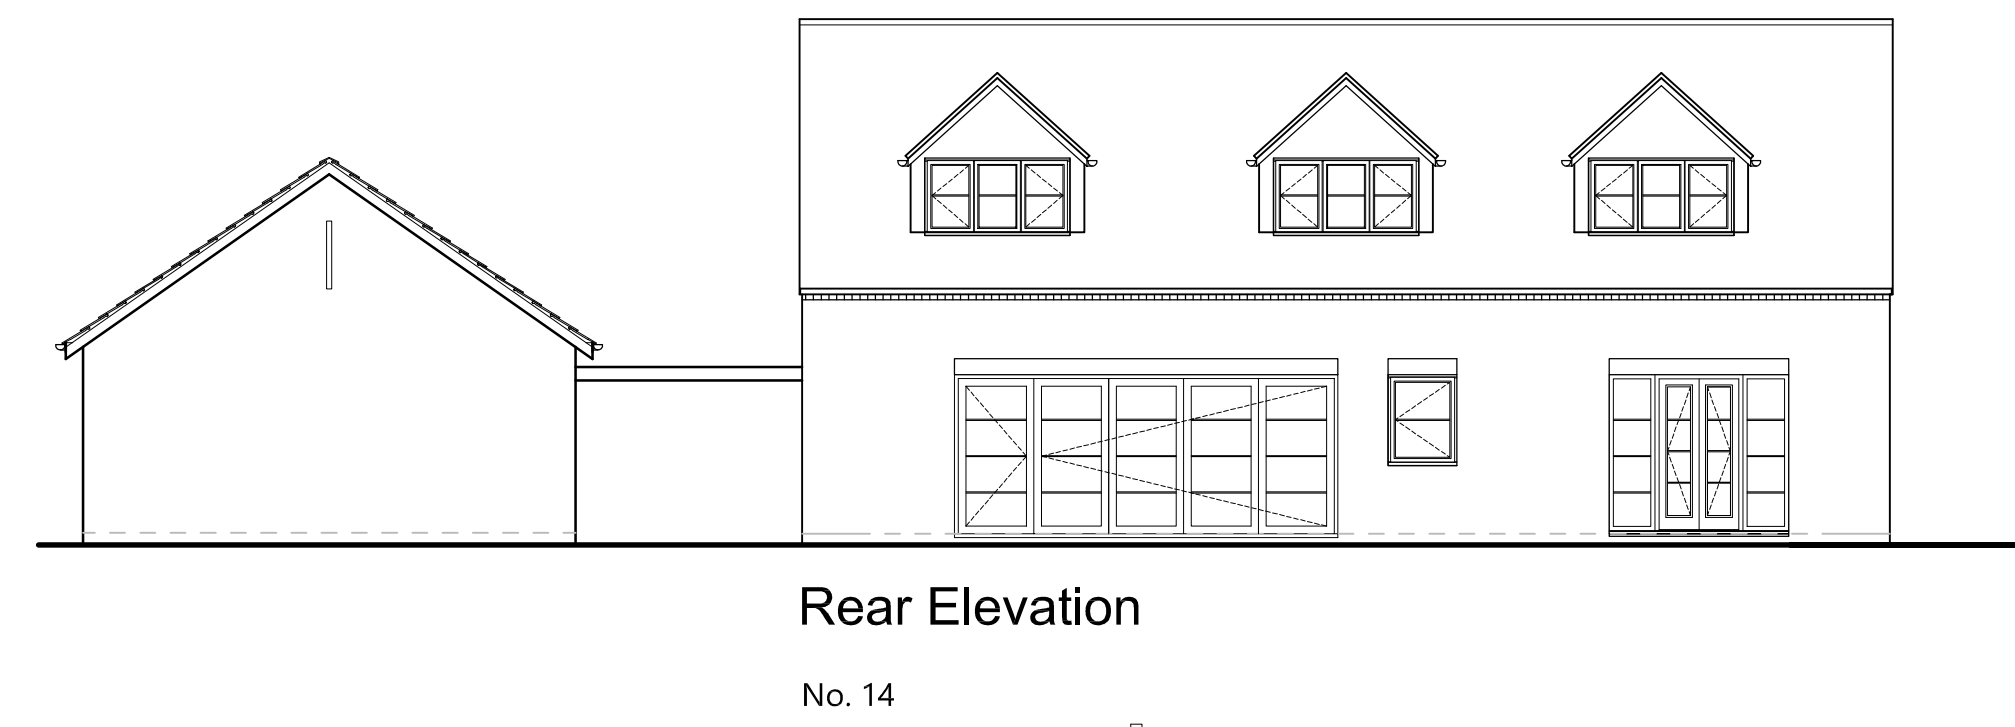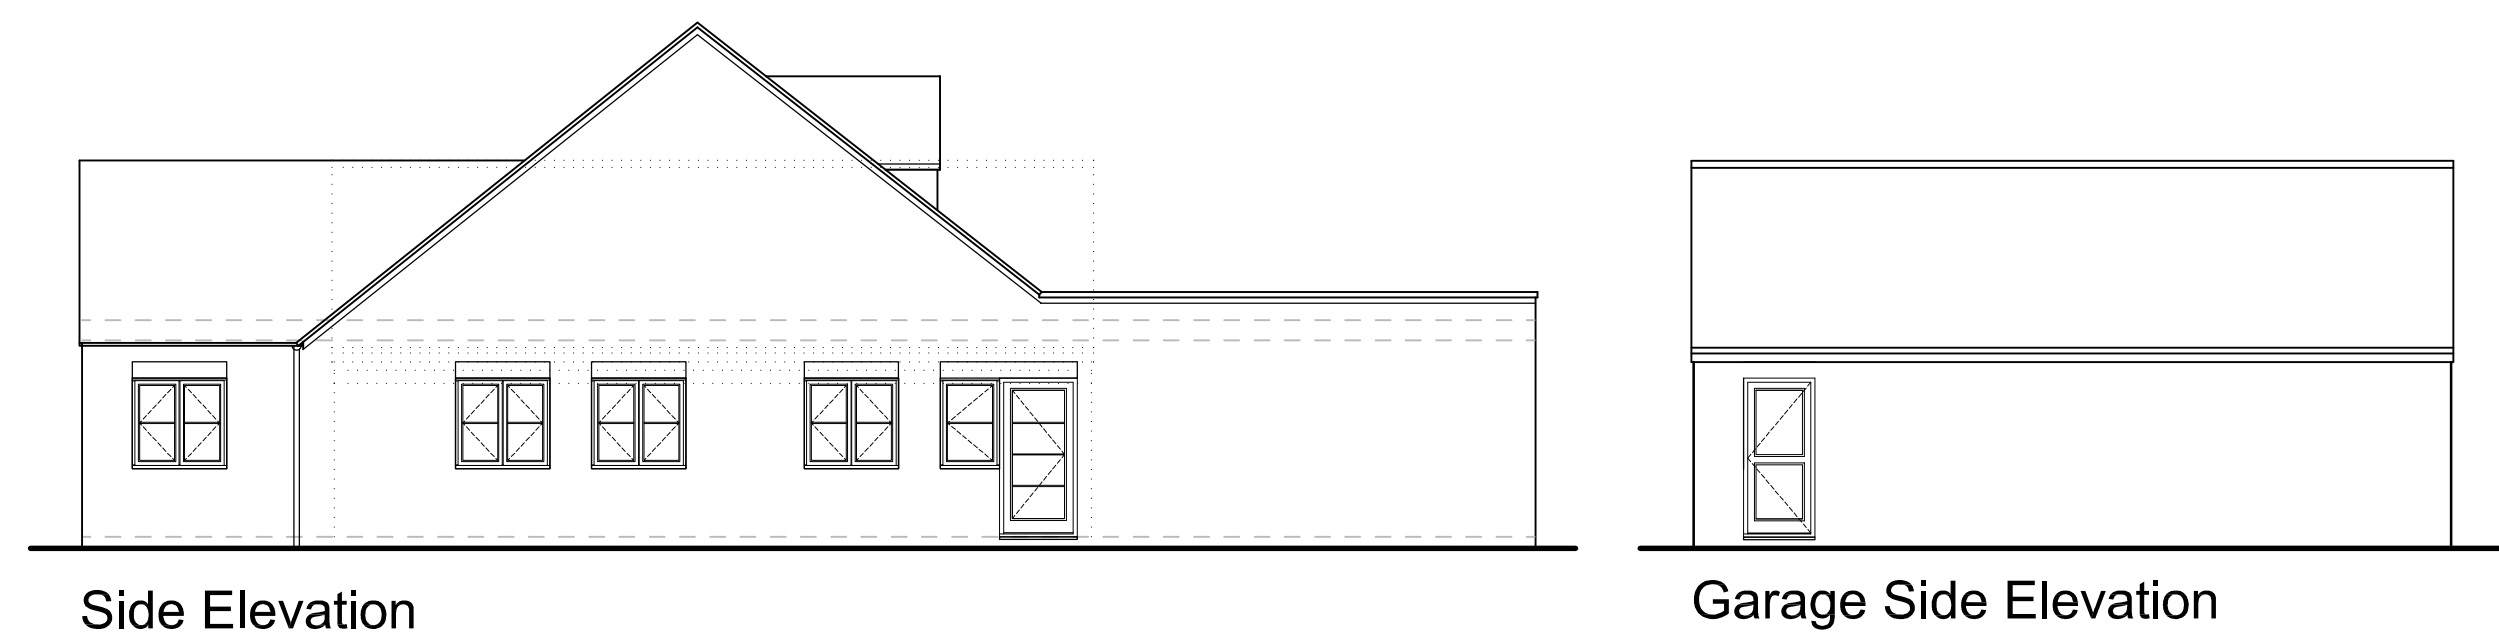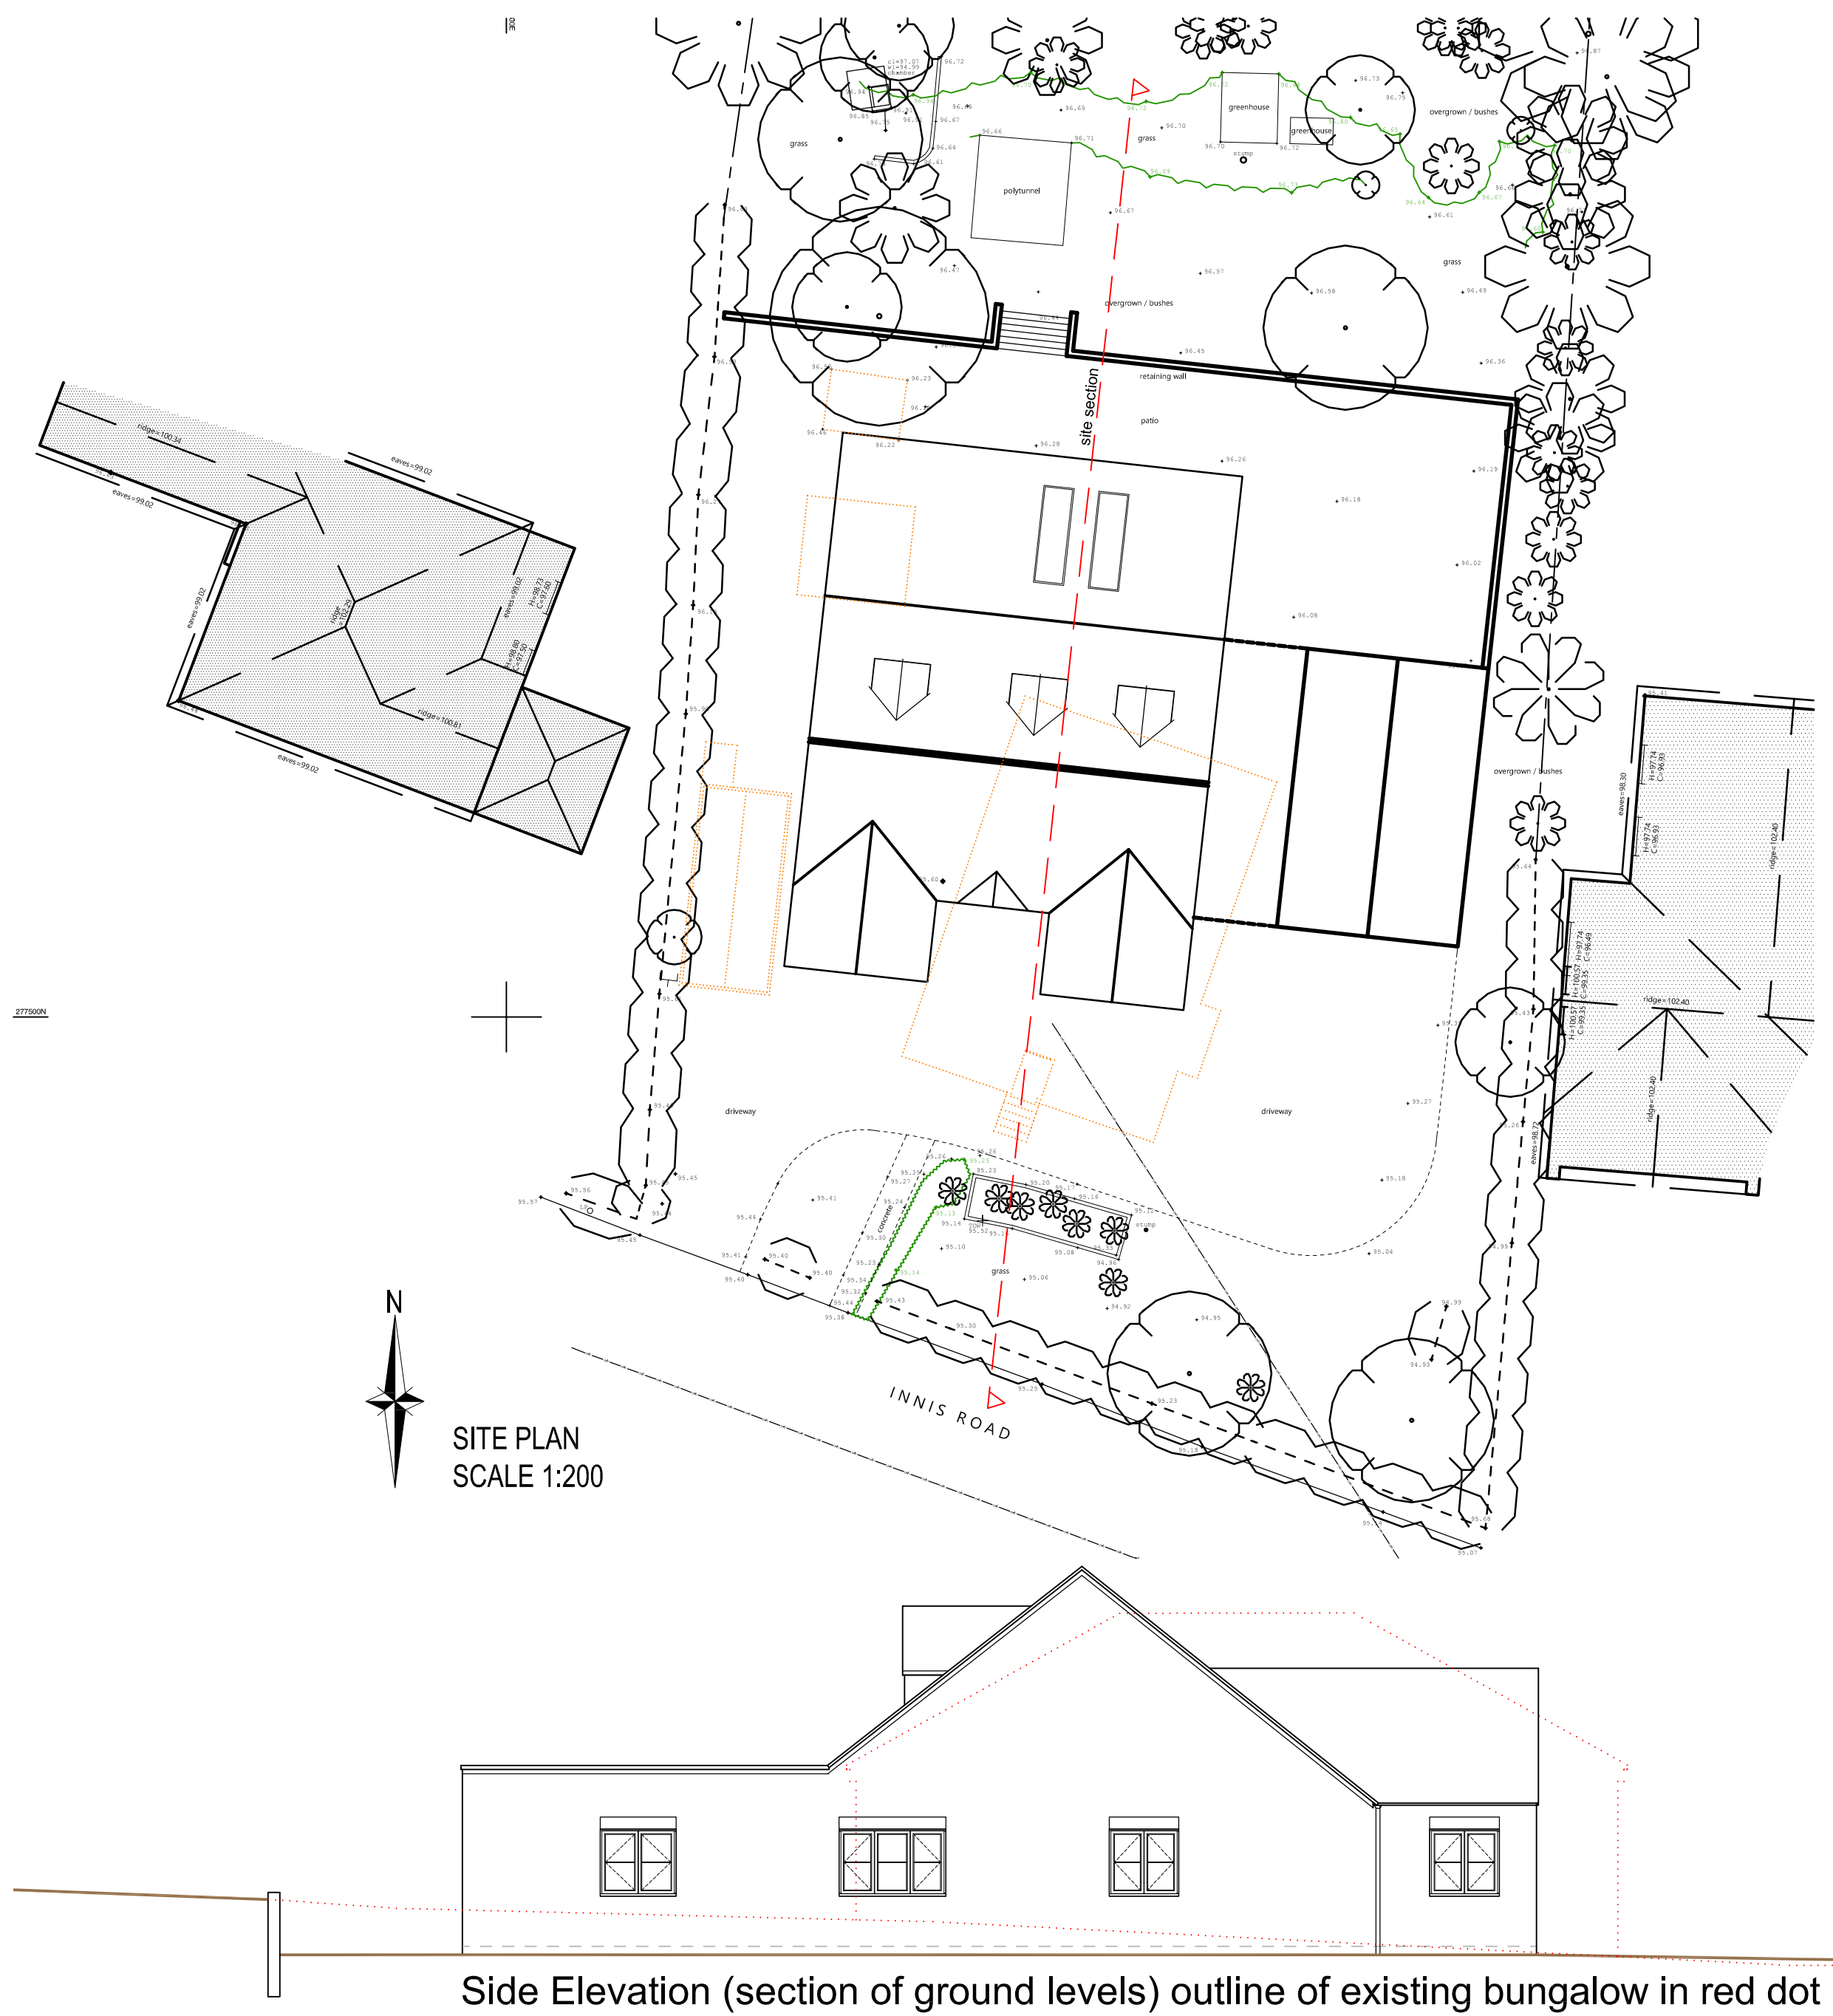

- Material Schedule - House / Garage / Carport
- Slate Grey Roof Tile - Forticrete Gemini Tile
  - Black uPVC windows
  - Black Aluminium Bi-folds and Doors
  - Buff colour brick - Wienerberger Anglesey Weathered Buff
  - Carport - black GRP

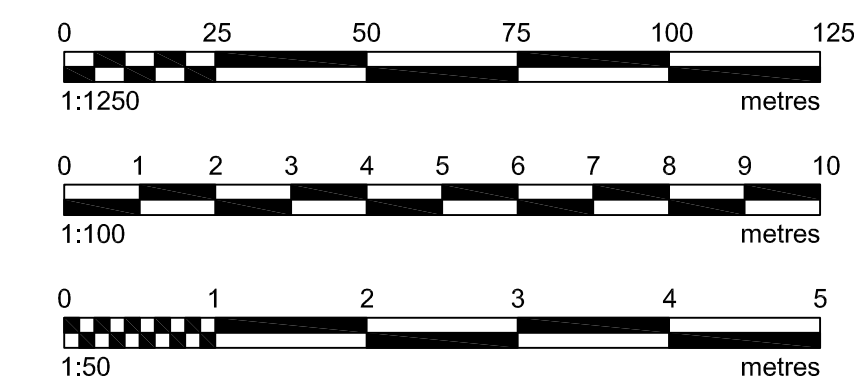

Rev	Date	Description	By	Chkd
C	19.02.25	Revised, drawing updated inline with planning officers comments	SG	
B	20.01.25	Revised, site section showing section / levels	SG	
A	20.01.25	Revised, drawing updated. Conservatory show on neighbours property and street elevation shown	SG	

Drawing Status:

Preliminary	●	For Approval	●
For Tender	○	For Construction	○
For Comment	○	For Record	○

Client:

Consultant	ARCHITECTURAL CONSULTANTS	SPG DESIGN
t: 01676 540264	www.spg-design.com	
Site Location	12 Innis Road Coventry CV5 6AX	
Project Title:	Demolition of Bungalow and New Bungalow	
Drawing Title:	Proposed Plans	
Project No:	8937	02
Drawn:	SG	Scale: 1:50 1:100 @ A0
Date:	Sept 2024	Revision: C

COPYRIGHT © 2004 SPG DESIGN LTD.  
ALL RIGHTS RESERVED.