




REFEREMNCE NUMBER

FUL/2018/3452

SITE:

**OLD CROWN INN
89 WINDMILL ROAD**

SCALE 1:1250

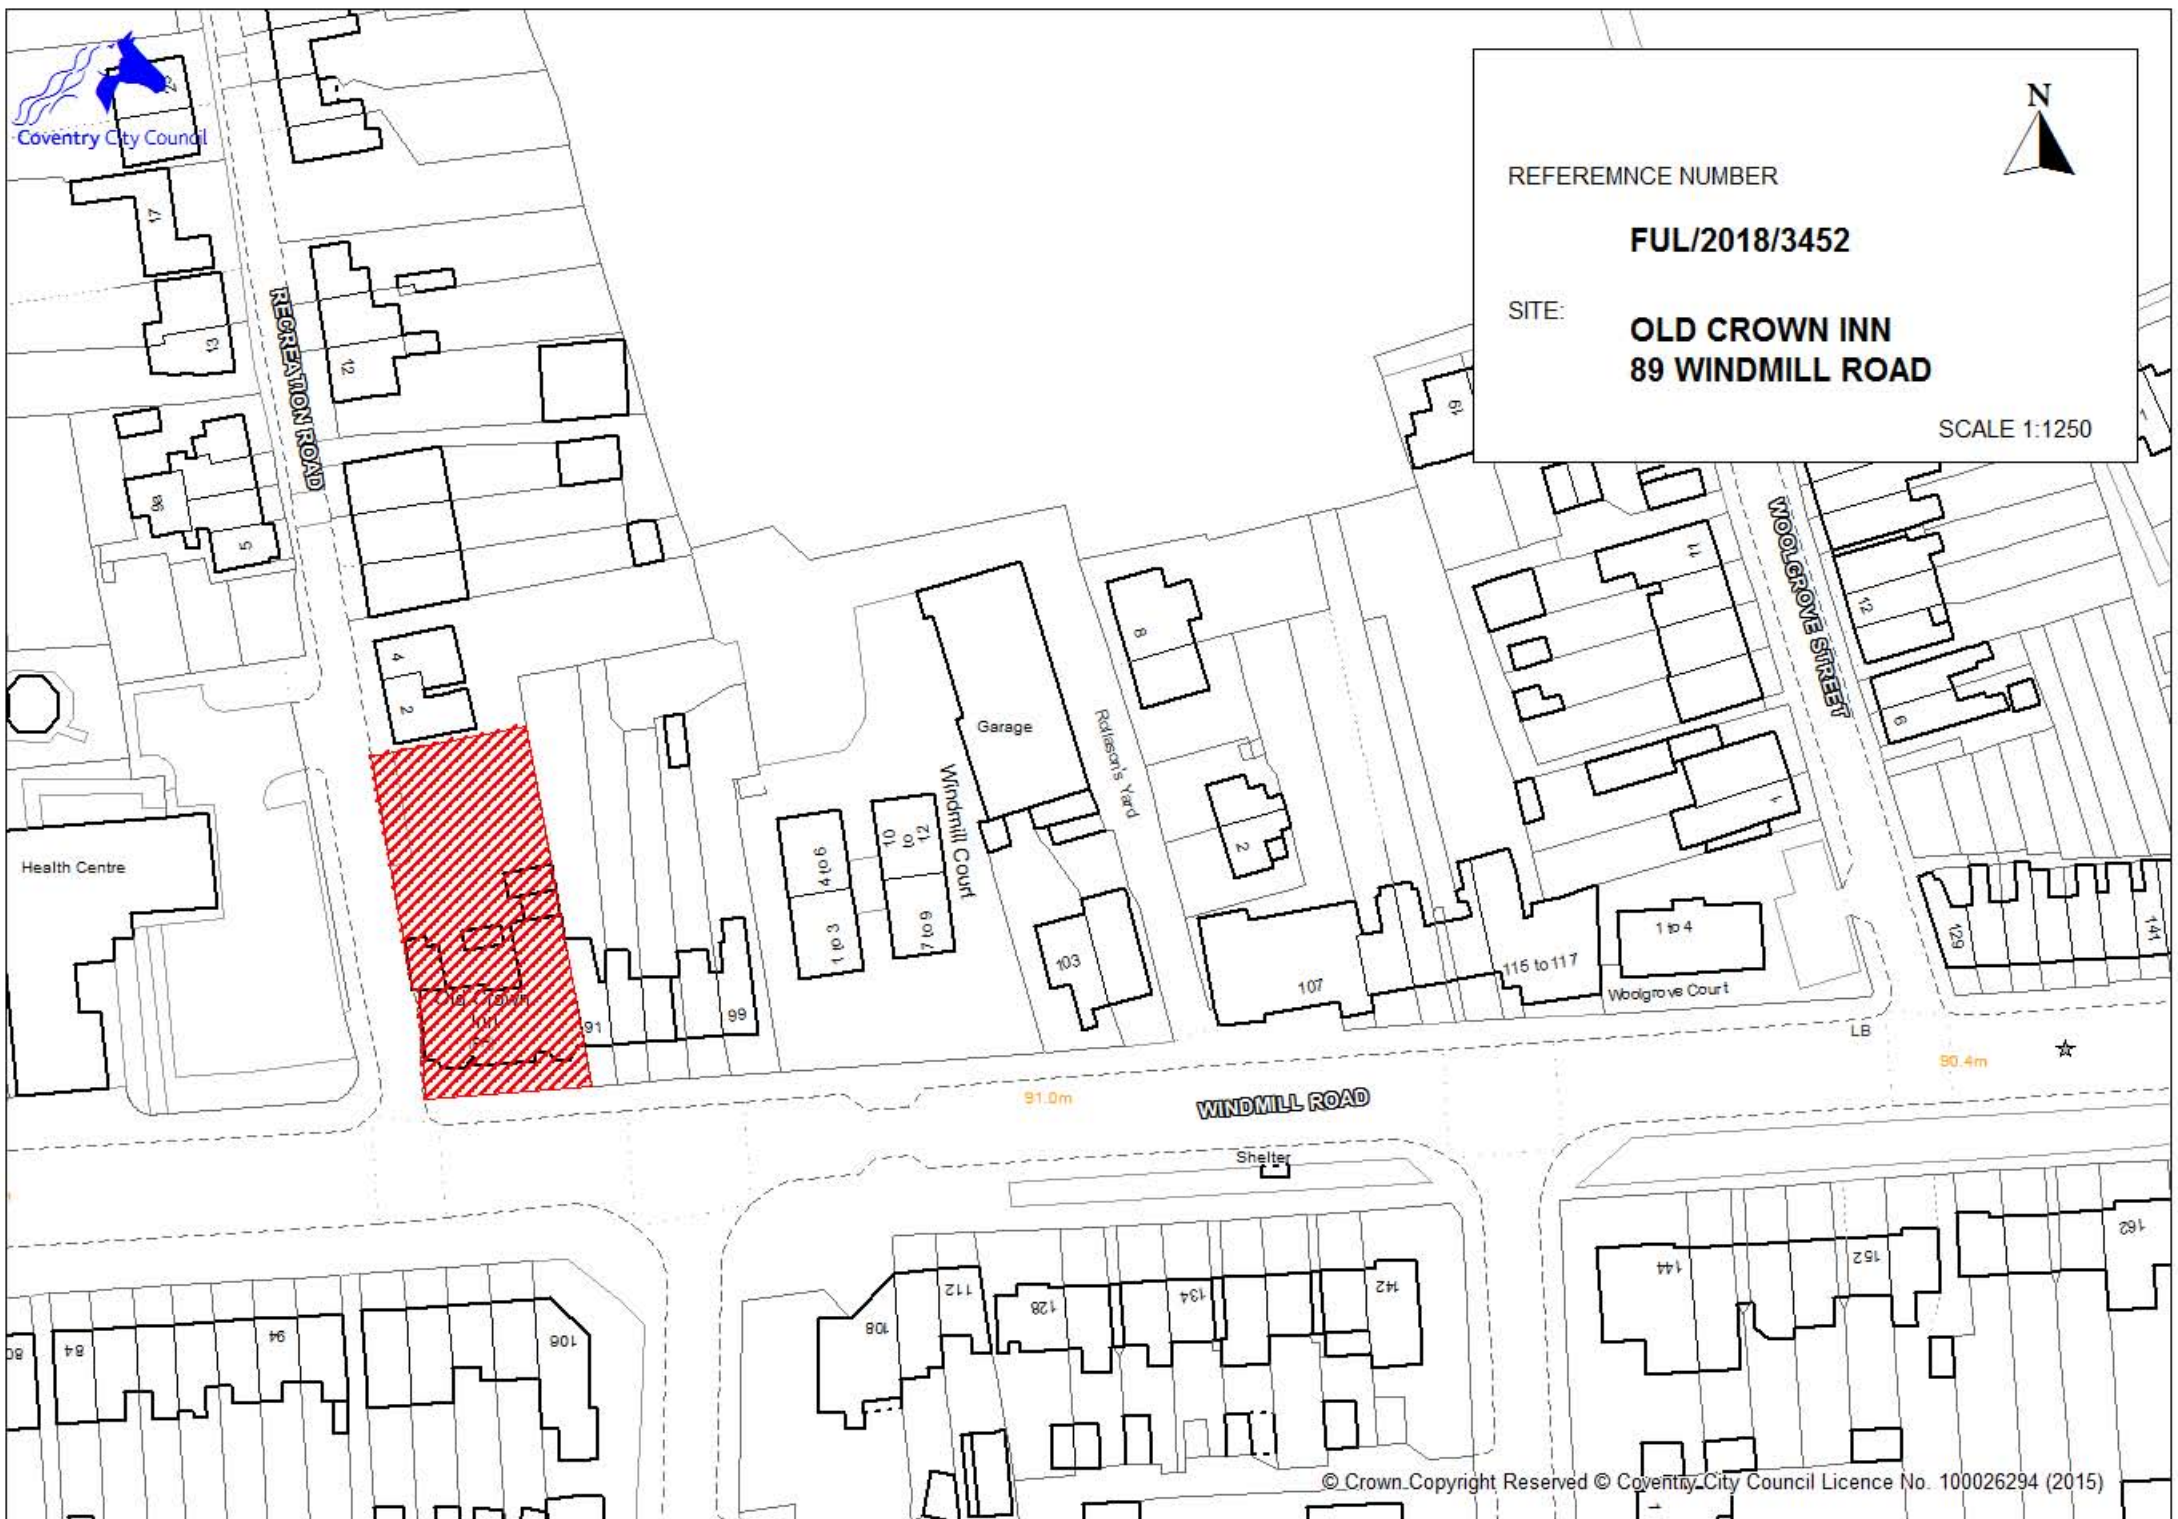

91.0m

WINDMILL ROAD

80.4m

SITE LOCATION PLAN

AREA 2 HA

SCALE: 1:1250 on A4

CENTRE COORDINATES: 435192 , 283084



Supplied by Streetwise Maps Ltd

www.streetwise.net

Licence No: 100047474

13:49:03 05/06/2018



APSE BUILDING DESIGN LTD

15 Quantock Drive
Kidderminster
Worcs
DY101RZ
Tel: 01562 743782
Email: apsebuildingdesign@outlook.com


Copyright of this drawing is vested in the Architect and it must not be copied or reproduced without consent. Only figured dimensions are to be taken from this drawing. All contractors must visit the site and be responsible for taking and checking all dimensions relative to their work. Notify the Architect immediately of any variation between drawings and site conditions.

DO NOT SCALE OFF THIS DRAWING - IF IN DOUBT ASK.


All drawings to be read in conjunction with all relevant Structural and M&E Engineers drawings and specifications. It is assumed that all works on this drawing will be carried out by a competent contractor working, where appropriate, to an approved method statement.



1 Rear Elevation
1 : 100

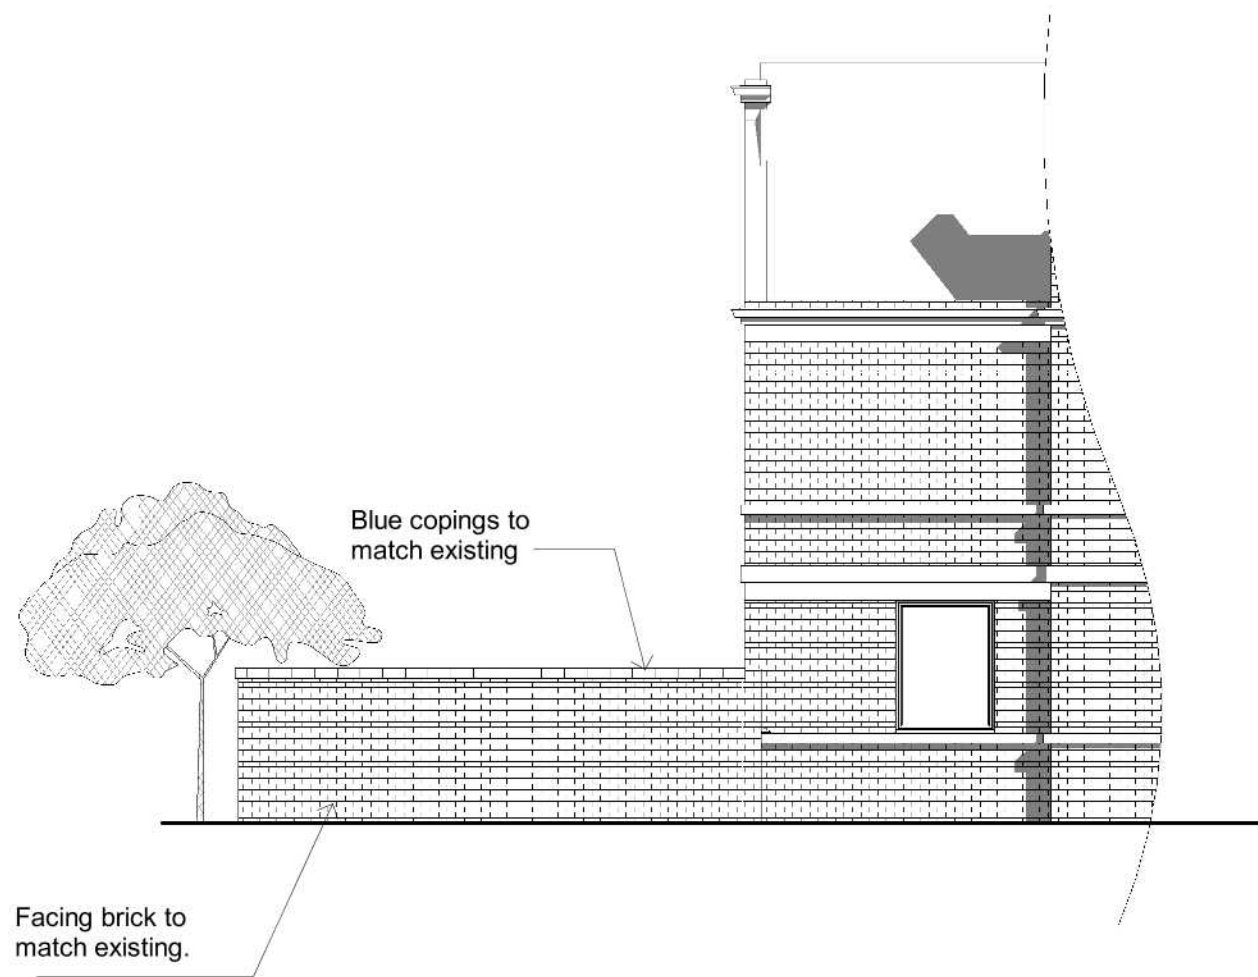

2 Side Elevation
1 : 100

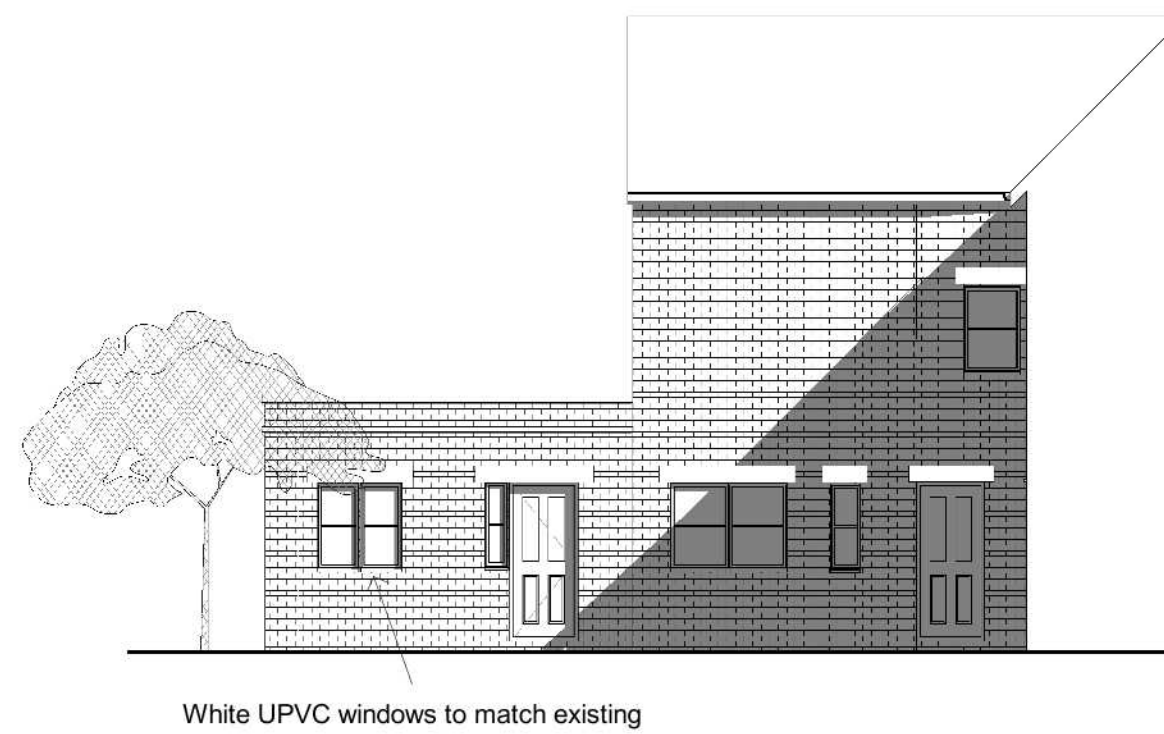

3 Side Elevation 2
1 : 100

No.	Description	Date

CODE	SUITABILITY DESCRIPTION
STATUS	PURPOSE OF ISSUE



PROJECT
PROPOSED EXTENSION

TITLE
89 WINDMILL ROAD, COVENTRY

CLIENT

DRAWN BY: JG CHECKED BY: SG DATE: 19/09/2018

SCALE (@A2)
1 : 100

DRAWING NUMBER: **3653-104B** REV



APSE BUILDING DESIGN LTD


15 Quantock Drive
 Kidderminster
 Worcs
 DY101RZ
 Tel: 01562 743782
 Email: apsebuildingdesign@outlook.com

Copyright of this drawing is vested in the Architect and it must not be copied or reproduced without consent. Only figured dimensions are to be taken from this drawing. All contractors must visit the site and be responsible for taking and checking all dimensions relative to their work. Notify the Architect immediately of any variation between drawings and site conditions.

DO NOT SCALE OFF THIS DRAWING - IF IN DOUBT ASK.

Where drawings are based on survey information received, surveys are available on request. All drawings to be read in conjunction with all relevant Structural and M&E Engineers drawings and specifications.

It is assumed that all works on this drawing will be carried out by a competent contractor working, where appropriate, to an approved method statement.

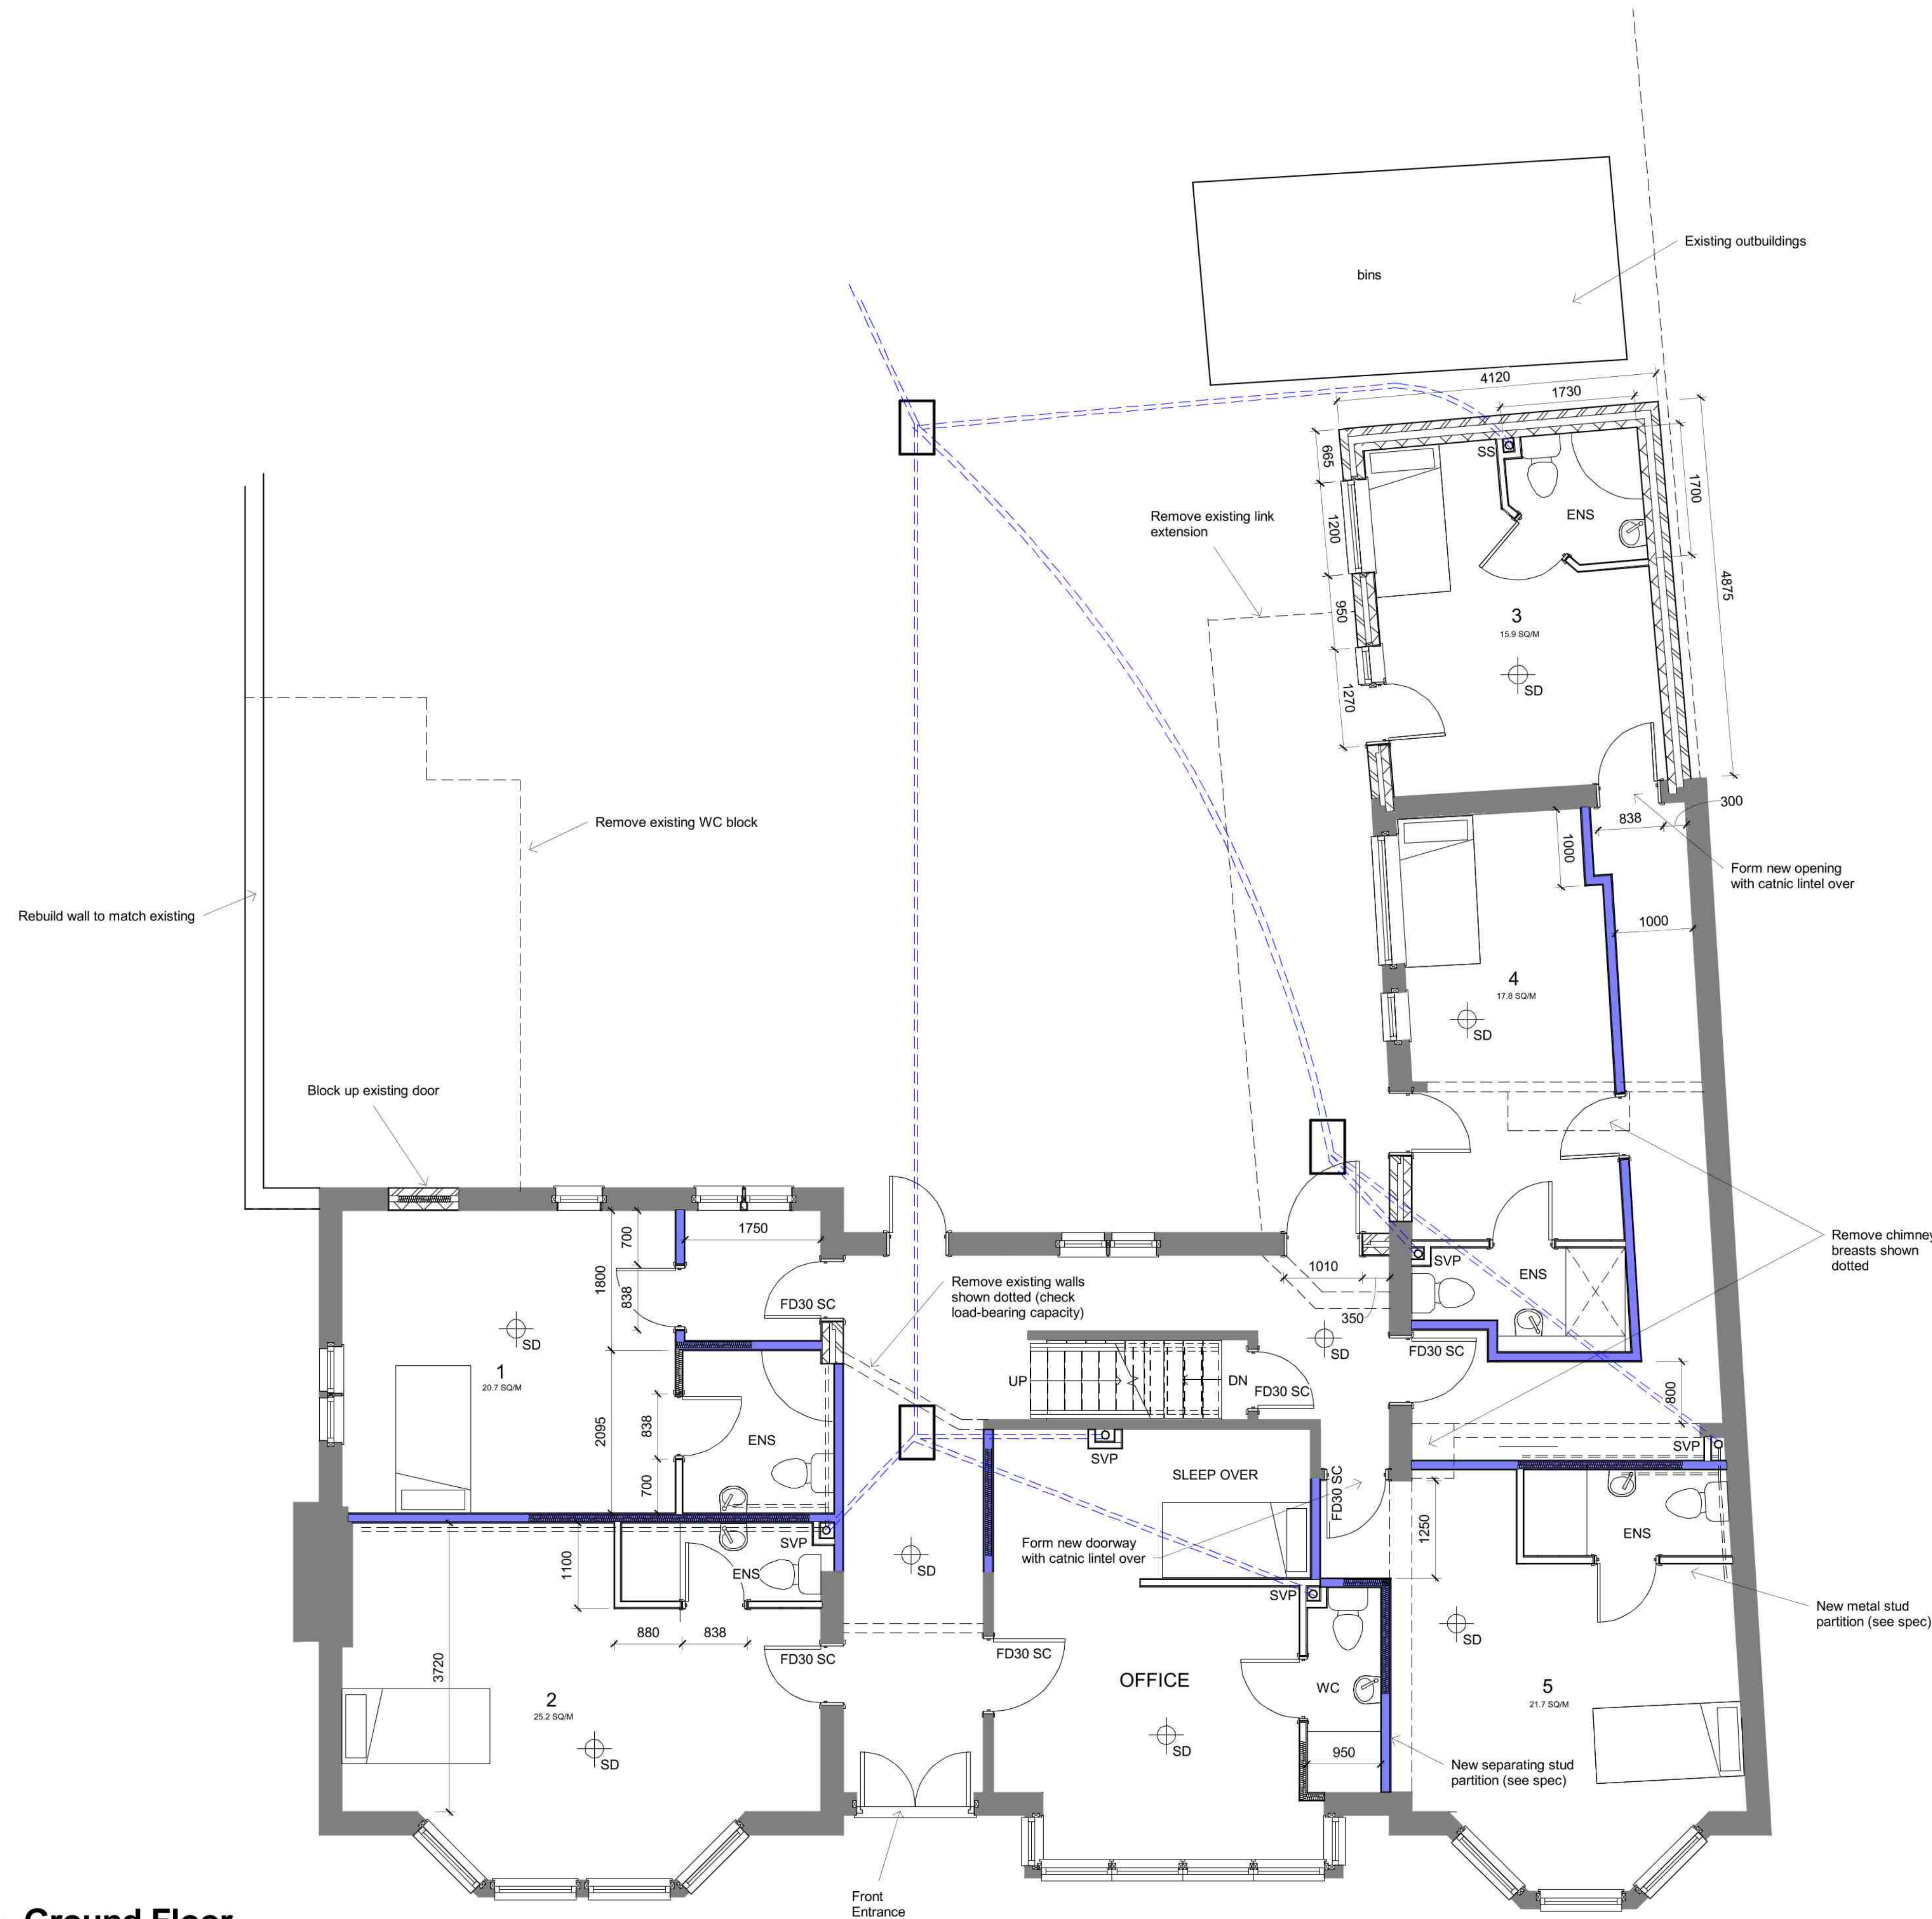

1 Ground Floor
 1 : 50

Rev	Description	Date

CODE	SUITABILITY DESCRIPTION
STATUS	PURPOSE OF ISSUE



PROJECT
CONVERSION TO 11 BED HMO

TITLE
89 WINDMILL ROAD, COVENTRY

CLIENT

DRAWN BY JG	CHECKED BY SG	DATE 13/06/2018
SCALE (@ A1) 1 : 50		
DRAWING NUMBER 3653-101C	REV	