

78.9m

191

187

175


REFERENCE NUMBER:

FUL/2016/3015



SITE:

SITE OF FORMER GARAGES  
ON TERRY ROAD

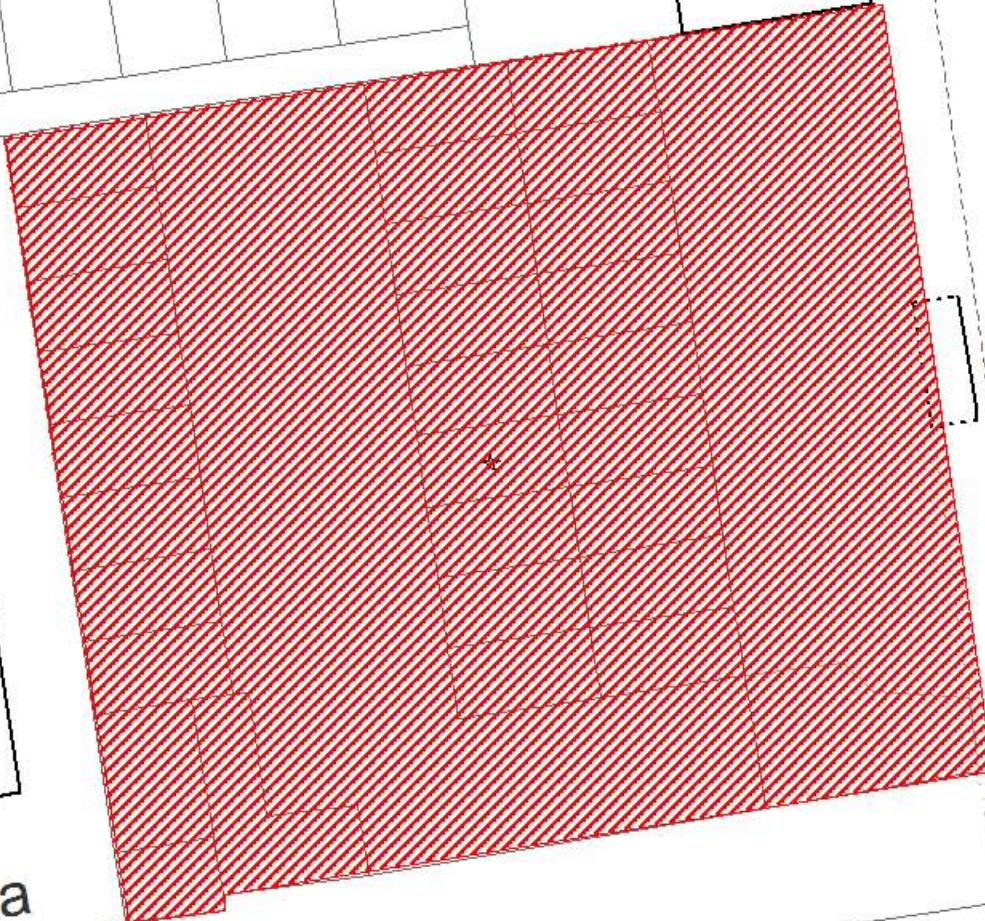

Shelter

15

4

2

EI  
Sub Sta

82.3m

58

57

2

ub Sta

10

12

16

1:1250

18







# Archi-tek

PARTNERSHIP

communication comes in many forms

All dimensions, tolerances and references to be checked on site prior to the commencement of construction and any discrepancies should be reported to the site manager / contractor and verified with the Architect before proceeding with the work.  
Where an item is covered by drawings to different scales the larger scale drawing is to be worked to.  
Do not scale drawing. Figure dimensions to be worked to in all cases.  
This drawing may not be reproduced in any part or form without written consent.  
All copyright reserved. Metric drawing. All imperial dimensions (if any) are approximate.



B 04/17 AMENDED TO PLANNING COMMENTS FL BLM  
A 02/17 AMENDED TO PLANNING COMMENTS FL BLM

VICTORIA WORKS 21C GRAHAM STREET BIRMINGHAM B1 3LR  
Tel: +44(0)121 222 3373 E-mail: info@archi-tek.co.uk www.archi-tek.co.uk

11008A1  
11008A3  
Nov 2016  
BLM & LB  
2016-075-005 B

Site of Former Garages on Terry Road / Knight Avenue, Coventry

Proposed Ground Floor Plan

The user of this drawing is responsible for checking dimensions, tolerances and references. Any discrepancies to be notified with the Architect before proceeding with the work.




# Archi-tek

PARTNERSHIP

communication comes in many forms

All dimensions, tolerances and references to be checked on site prior to the commencement of construction and all dimensions should be reported to the site manager / contractor and verified with the Architects before proceeding with the works.  

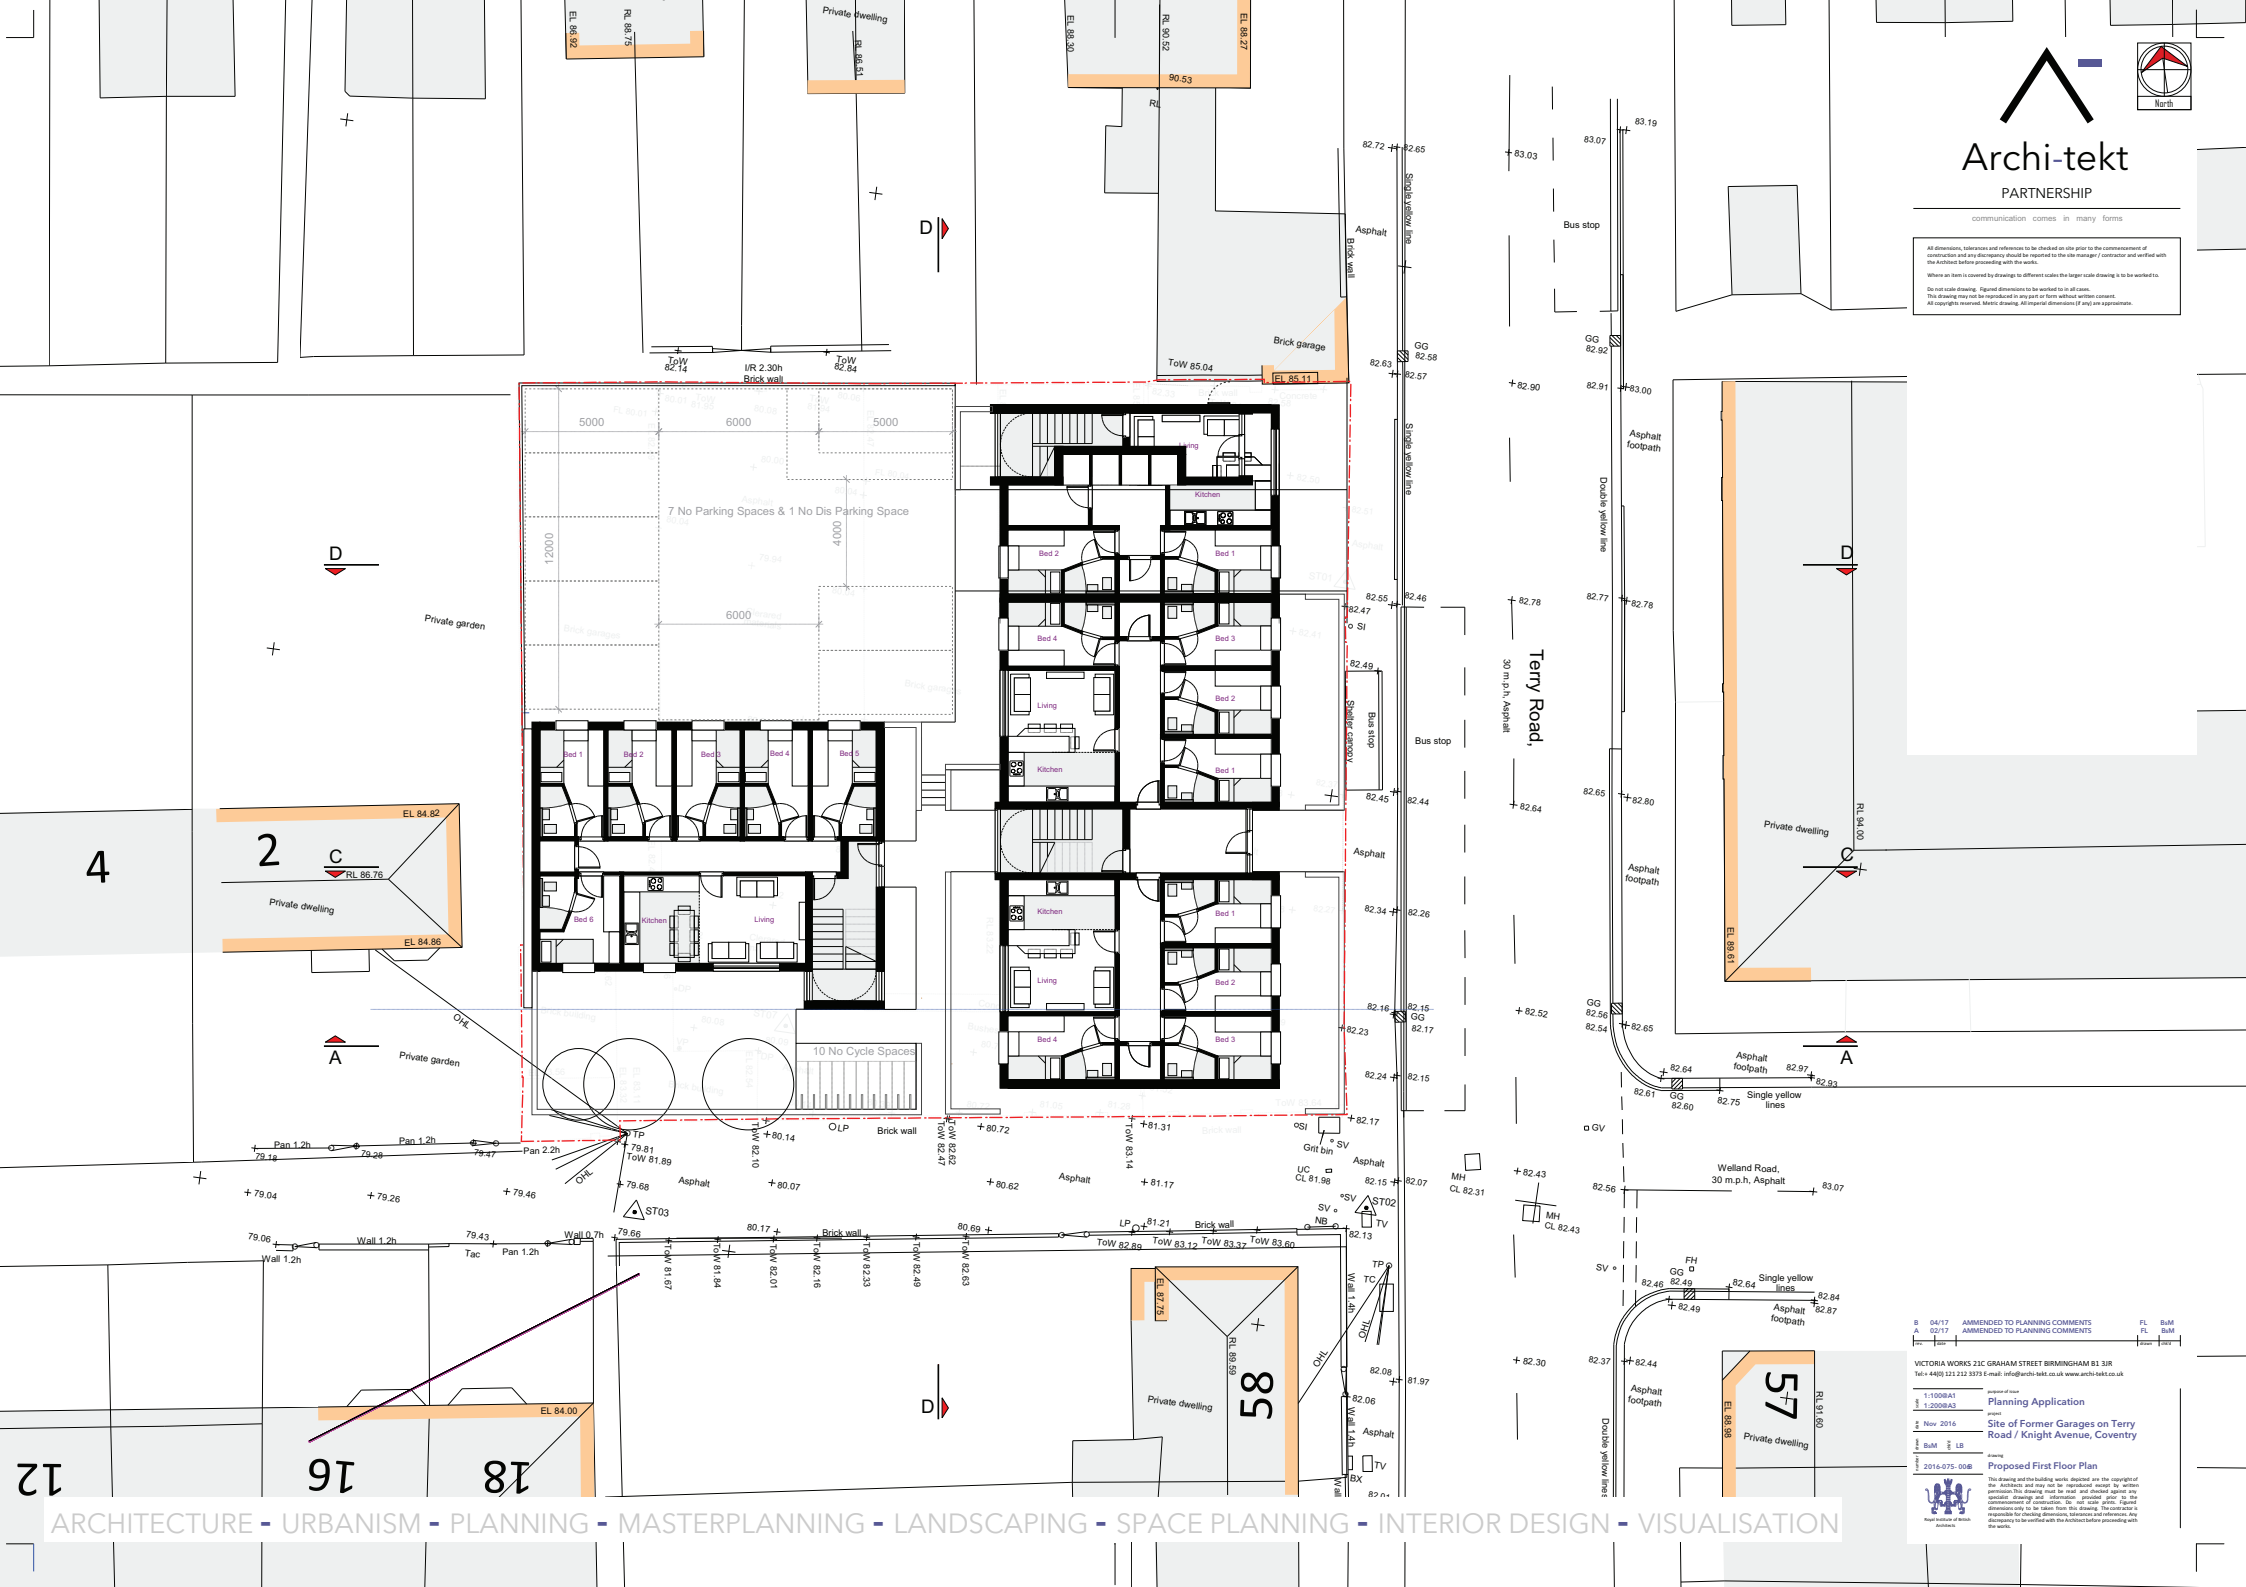

B 04/17 AMENDED TO PLANNING COMMENTS FL BLM  
 A 02/17 AMENDED TO PLANNING COMMENTS FL BLM

VICTORIA WORKS 21C GRAHAM STREET BIRMINGHAM B1 3JR  
 Tel: +44(0)121 212 2373 E-mail: info@architekts.co.uk www.architekts.co.uk

Author of plan  
 1-1008A1  
 1-2008A3  
 Nov 2016  
 BLM & EB  
 2016.075-008

Project  
 Site of Former Garages on Terry Road / Knight Avenue, Coventry

Drawing  
 Proposed First Floor Plan







# Archi-tek

PARTNERSHIP

communication comes in many forms

All dimensions, tolerances and references to be checked on site prior to the commencement of construction and any discrepancies should be reported to the site manager / contractor and worked with the Architect before proceeding with the work.  
Where an item is covered by drawings to different scales the larger scale drawing is to be worked to.  
Do not scale drawing. Figure dimensions to be worked to in all cases.  
This drawing may not be reproduced in any part or in form without written consent.  
All copyright reserved. Metric drawing. All imperial dimensions (if any) are approximate.

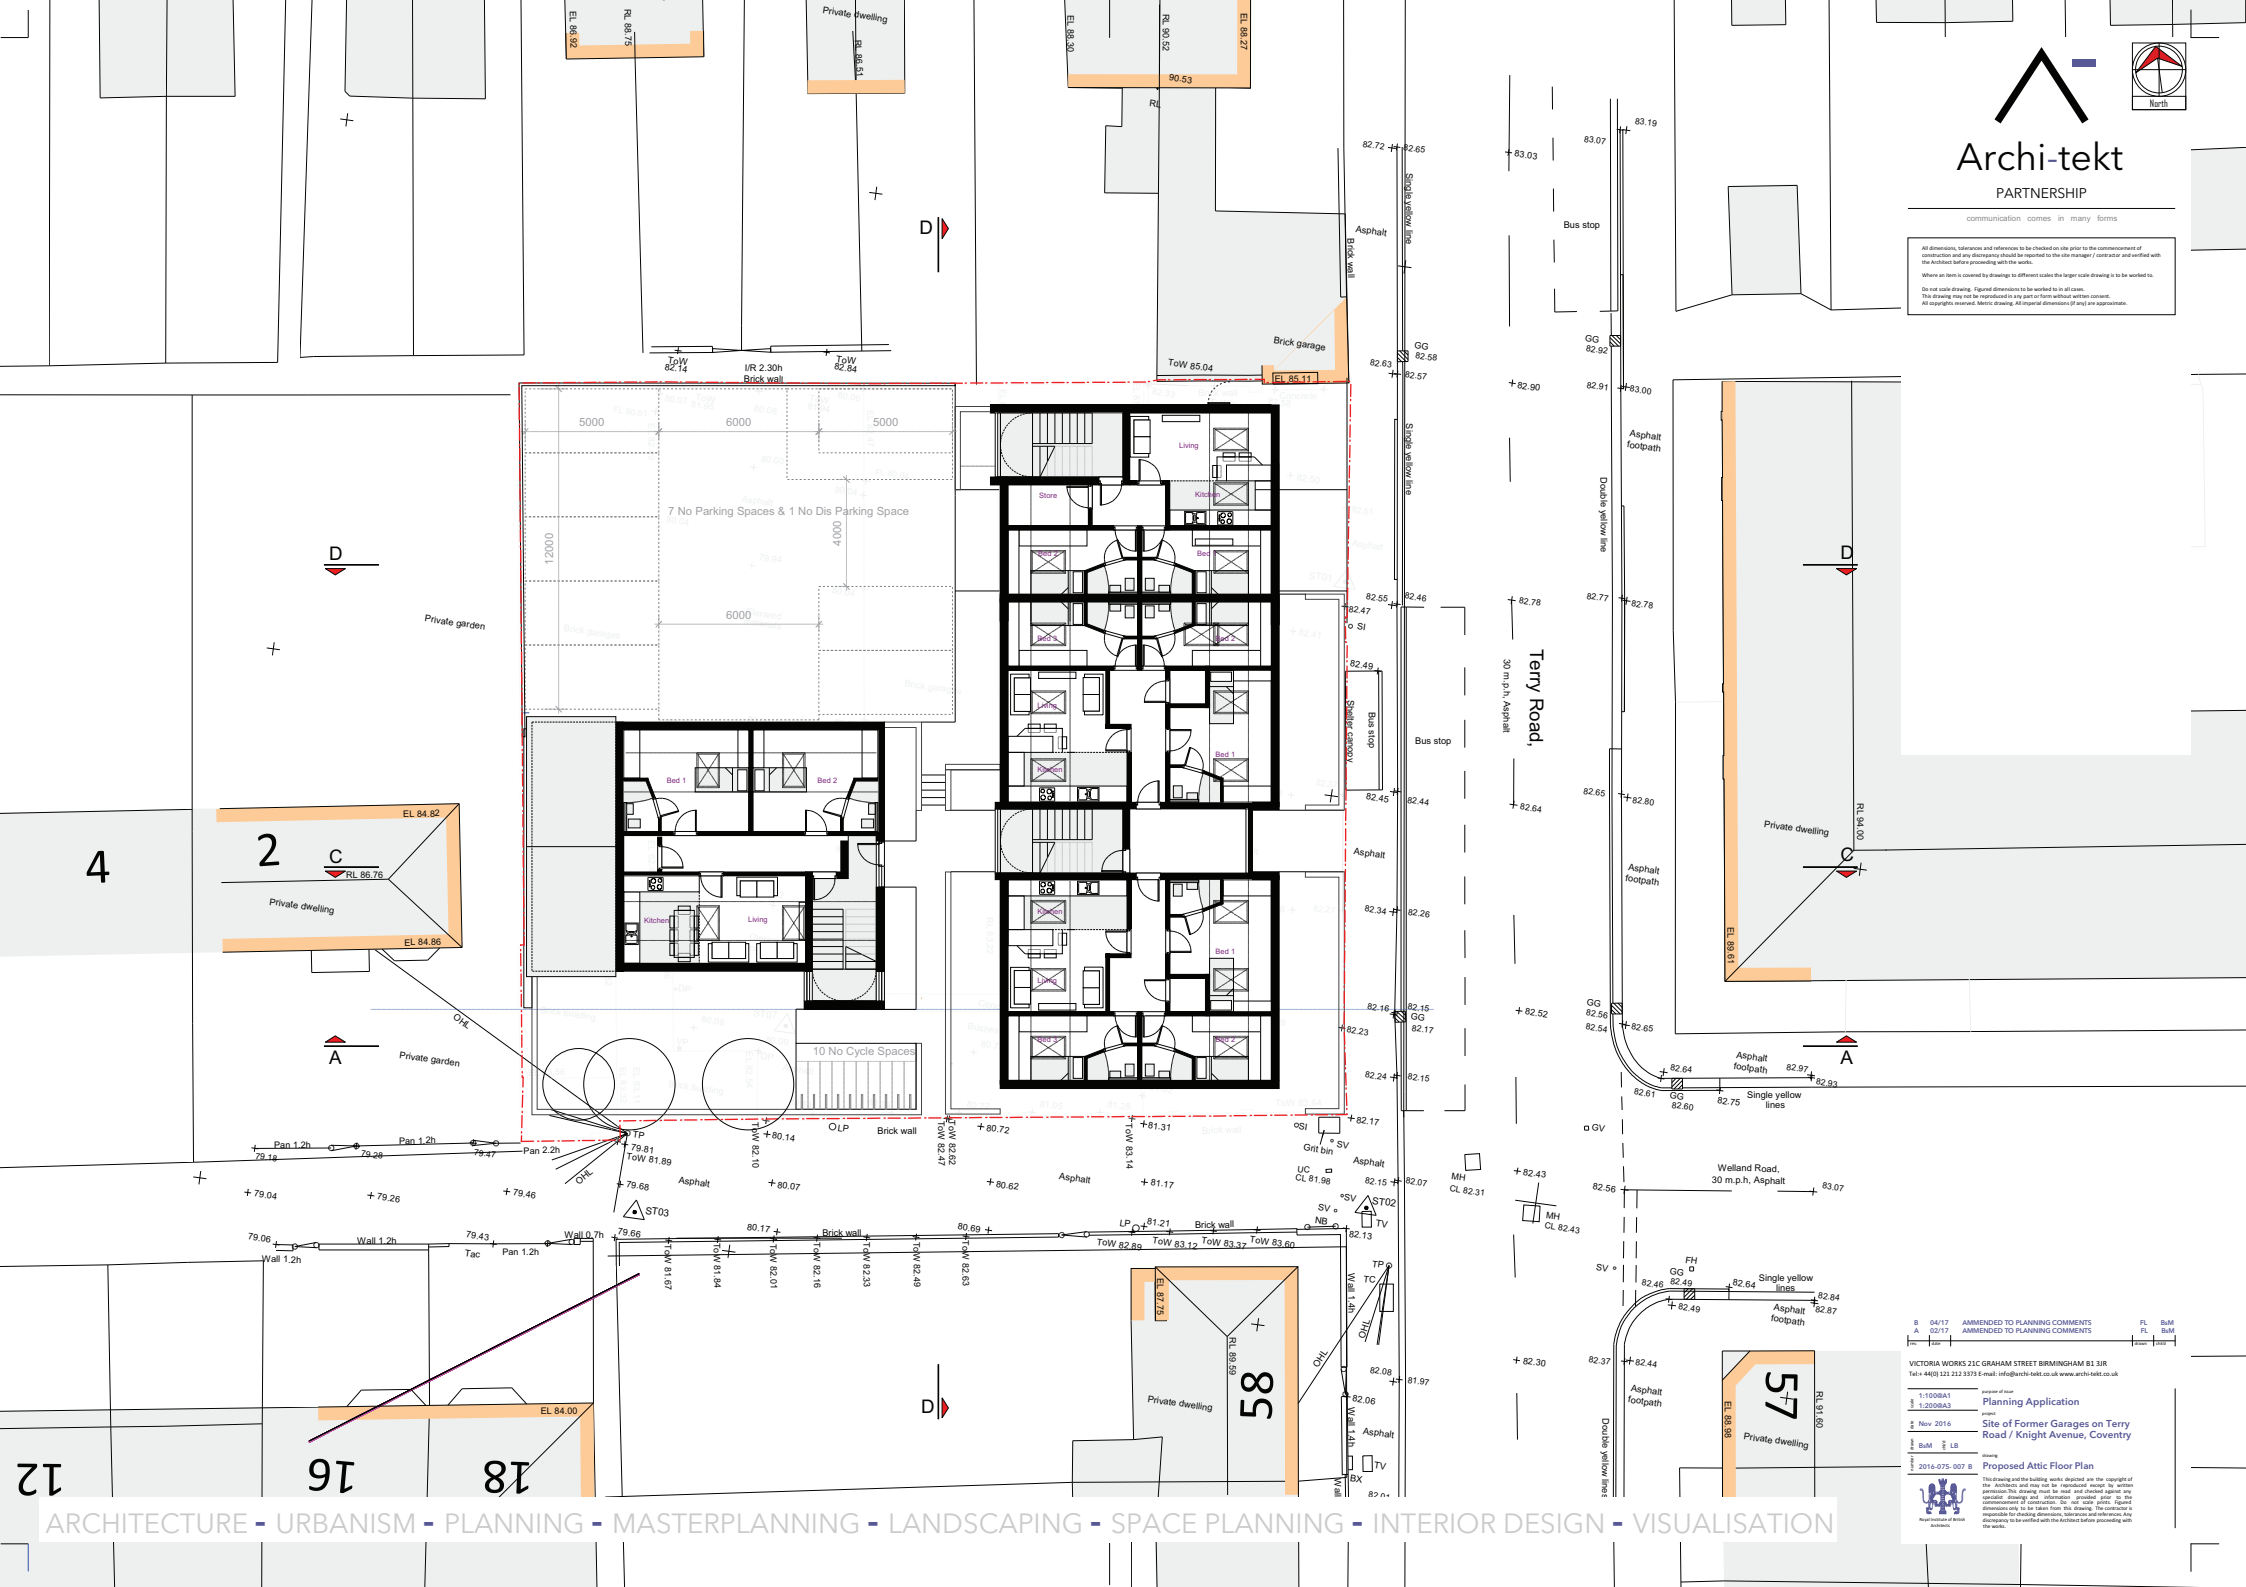

B 04/17 AMENDED TO PLANNING COMMENTS FL BLM  
A 02/17 AMENDED TO PLANNING COMMENTS FL BLM

VICTORIA WORKS 21C GRAHAM STREET BIRMINGHAM B1 3LR  
Tel: +44(0)121 222 3373 E-mail: info@archi-tek.co.uk www.archi-tek.co.uk

11008A1  
12008A3  
Nov 2016  
BLM L&B  
2016-075-007 B

Proposed Attic Floor Plan

The user of this drawing is responsible for checking dimensions, tolerances and references. Any discrepancies to be notified with the Architect before proceeding with the work.





# Archi-tek

PARTNERSHIP

communication comes in many forms

All dimensions, tolerances and references shall be checked on site prior to the commencement of construction and any discrepancy should be reported to the site manager / contractor and verified with the Architect before proceeding with the works.  
Where an item is covered by drawings to different scales the larger scale drawing is to be worked to.  
Do not scale drawing. Figure dimensions to be worked to in all cases.  
This drawing may not be reproduced in any part or form without written consent.  

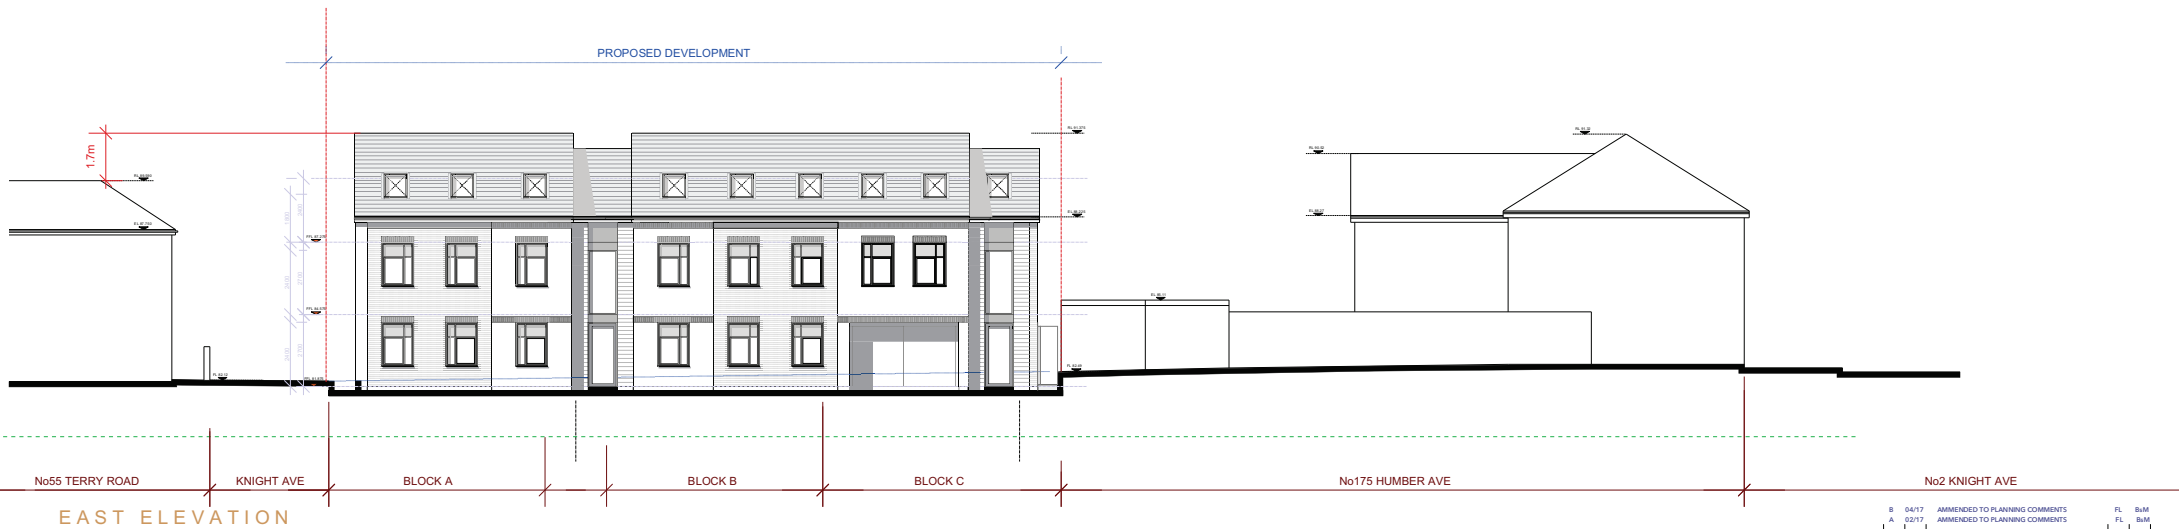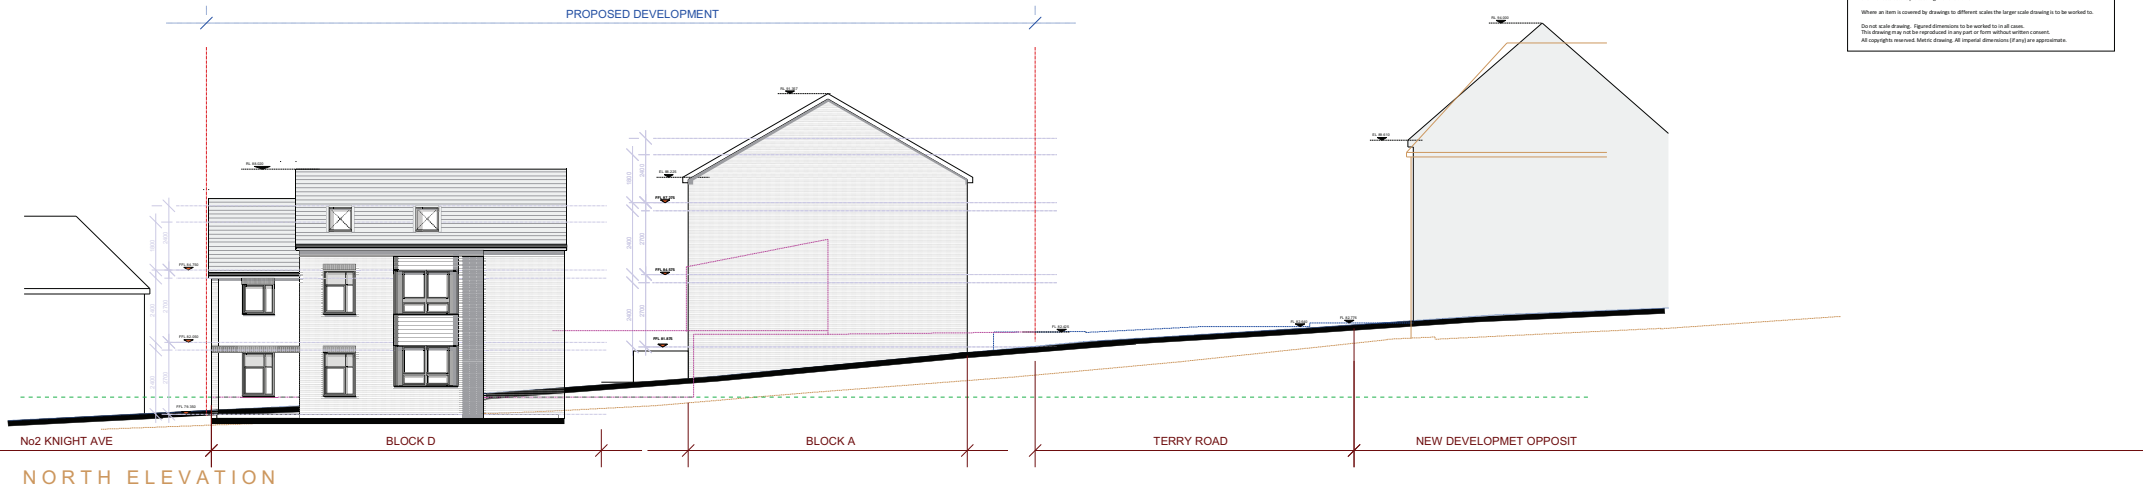


B	04/17	AMMENDED TO PLANNING COMMENTS	FL	BAM
A	02/17	AMMENDED TO PLANNING COMMENTS	FL	BAM
<p>VICTORIA WORKS 21C GRAHAM STREET BIRMINGHAM B1 3JR Tel: +44(0) 121 212 3979 E-mail: info@archi-tek.co.uk www.archi-tek.co.uk</p>				
1/100BA1		Planning Application		
1/200BA3		Project		
Nov 2016		Site of Former Garages on Terry Road / Knight Avenue, Coventry		
BAM		Scale		
1/2016.075.012.B		North & East Elevation		
<p>This drawing and the building work depicted are the copyright of the Architect and may not be reproduced without the written permission. This drawing must be read and checked against any applicable drawings and information provided prior to the commencement of construction. Do not scale. Figure dimensions only to be taken from this drawing. The Architect is not responsible for any errors, omissions or discrepancies. It is necessary to be verified with the Architect before proceeding with the works.</p>				




Archi-tek  
PARTNERSHIP

communication comes in many forms

All dimensions, notes and callouts must be checked on site prior to the commencement of construction and any discrepancy should be reported to the site manager / contractor and verified with the Architect before proceeding with the work.  
Where an item is omitted by drawing to different scales the larger scale drawings to be worked to.  
Do not scale drawing. Figure dimensions to be worked to in all cases.  
This drawing may not be reproduced in any part or form without written consent.  

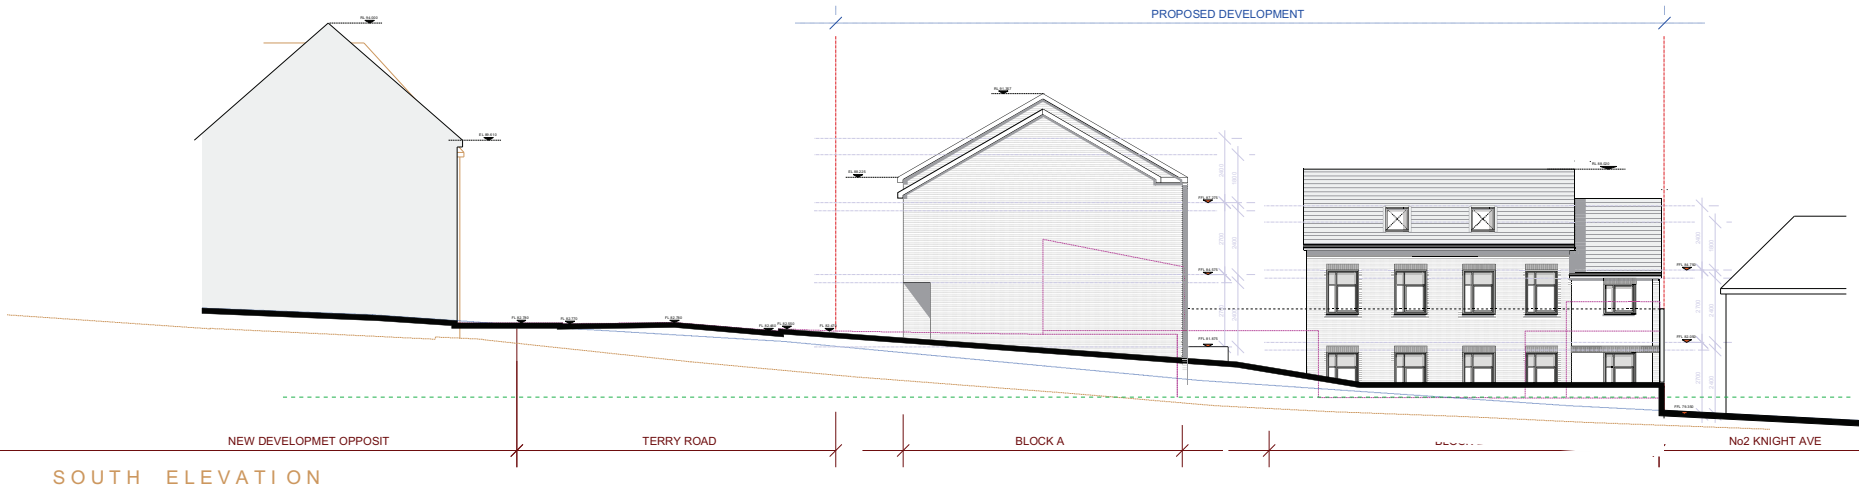

SOUTH ELEVATION

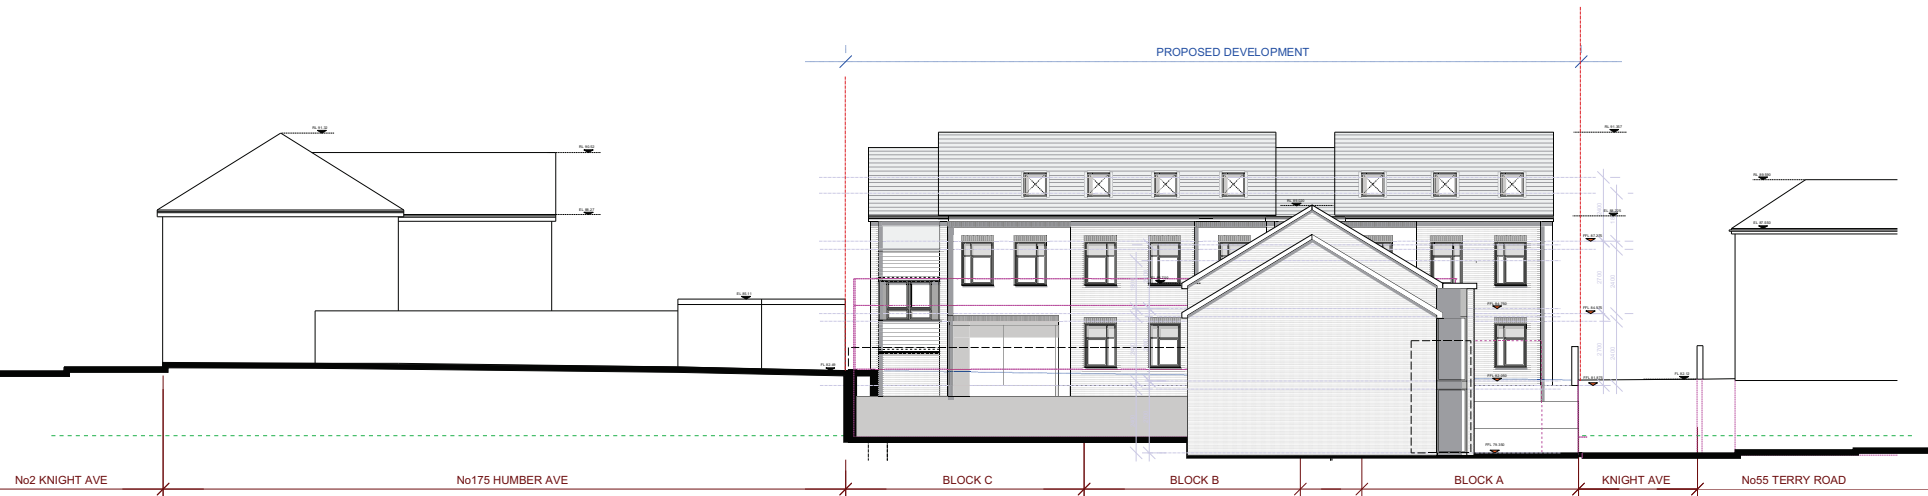

WEST ELEVATION

B	04/17	AMENDED TO PLANNING COMMENTS	FL	B/M
A	02/17	AMENDED TO PLANNING COMMENTS	FL	B/M

VICTORIA WORKS 21C GRAHAM STREET BIRMINGHAM B1 3JR  
Tel: +44(0) 121 212 3079 E-mail: info@archi-tek.co.uk www.archi-tek.co.uk

1:100BA1	Planning Application
1:200BA3	as per
Nov 2016	Site of Former Garages on Terry Road / Knight Avenue, Coventry
B/M	LB
2016.075.013 B	West & South Elevation

This drawing and the building works depicted on the copyright of the architect and may not be reproduced, copied, or stored in any system without the prior written consent of the architect. The drawing shall be read and checked against any applicable planning and building regulations and all other relevant legislation prior to the commencement of construction. Do not scale drawings. Figure dimensions only to be taken from this drawing. The architect is not responsible for any discrepancies between the drawing and the actual construction. The drawing is to be used only in conjunction with the Architect before proceeding with the works.