

 CATHEDRAL LANES

Rolfe Judd

Architecture Planning Interiors
Old Church Court, Claylands Road, The Oval, London SW8 1NZ
T 020 7556 1500
www.rolfe-judd.co.uk

<div>NOTES</div> <div><div>1</div><div>The Contractor must check and confirm all dimensions</div></div> <div><div>2</div><div>All discrepancies must be reported and resolved by the Architect before works commence</div></div> <div><div>3</div><div>This drawing is not to be scaled</div></div> <div><div>4</div><div>All work and materials to be in accordance with current applicable Statutory Legislation and to comply with all relevant Codes of Practice and British Standards</div></div>	<div>Copyright Rolfe Judd Ltd</div>	<div>Scale</div> <div>This scale is 6cm in length when printed at the size shown in the title</div> <div><div><div>0</div><div>1</div><div>2</div><div>3</div><div>4</div><div>5</div><div>6cm</div></div></div> <div>North Point</div>	<div>Rev continued</div>	<div>Date</div>	<div>Revision</div> <div>P1 Issued for Planning</div>	<div>Date</div> <div>19/10/18</div>	<div>Client</div> <div>Shearer Property Group</div>	<div>Drawing</div> <div>Location Plan</div> <div>Coventry Cross Proposed Location</div>
							<div>Project</div> <div>Cathedral Lanes</div> <div>Phase 2</div>	<div>Scale</div> <div>1:1250 (A3)</div> <div>Date</div> <div>Oct 18</div> <div>Status</div> <div>Planning</div>
							<div>Job Number</div> <div>5710</div> <div>Drawing Number</div> <div>T(91) P101</div> <div>Revision</div> <div>P1</div>	
							<div>G:\5710\T_Series\T91\T91P101</div>	

- 1 The Contractor must check and confirm all dimensions
- 2 All discrepancies must be reported and resolved by the Architect before works commence
- 3 This drawing is not to be scaled
- 4 All work and materials to be in accordance with current applicable Statutory Legislation and to comply with all relevant Codes of Practice and British Standards

1. REFURBISHED EXISTING WINDOW, RAL 7022
2. RED SANDSTONE ASHLAR CLADDING
3. FIXING CLIP
4. RE-CONSTITUTED STEEL COPING
5. METAL PROFILE COPING, RAL 7022
6. METAL CLADDING, RAL 7022
7. GRANITE STEPS, DARK GREY
8. SLAB PAVING
9. MILD STEEL RAILINGS, BLACK
10. REINFORCED CONCRETE RETAINING WALL
11. BLOCKWORK
12. GRANULAR FILL
13. TIMBER SCREEN, STAINED LARCH
14. REINFORCED CONCRETE FOUNDATION
15. PFC STEEL BEAM
16. INSULATION
17. GUTTER
18. DOWNLIGHT LUMINAIRE
19. FIXING BOLT
20. ADHESIVE LAYER



01 DETAIL – DWARF WALL, PLANTER AND SEATING TO LOWER TERRACE
SCALE: 1:10' (A1)



02 DETAIL – DWARF WALL TO LOWER TERRACE
SCALE: 1:10 (A1)



03 DETAIL – TIMBER DIVIDING WALL
SCALE: 1:10 (A1)

P1	Issued for planning	17/09/18
-	Preliminary drawing issue	15/08/18
Rev		Date

Rolfe Judd
Architecture Planning Interiors
Old Church Court, Claylands Road, The Oval, London SW8 1NZ
T 020 7556 1500
www.rolfe-judd.co.uk

Client
Shearer Property Group



Project
Cathedral Lanes
Broadgate, Coventry
Phase 2

Drawing
Typical Details
Sheet 3



Scale 1:10 (A1)	Date Aug 18	Status Planning
Job Number 5710	Drawing Number T(21) D103	Revision P1

G:\5710\T_Series\T21\T21D103

- Copyright Rolfe Judd Ltd
- NOTES
- 1 The Contractor must check and confirm all dimensions
 - 2 All discrepancies must be reported and resolved by the Architect before works commence
 - 3 This drawing is not to be scaled
 - 4 All work and materials to be in accordance with current applicable Statutory Legislation and to comply with all relevant Codes of Practice and British Standards

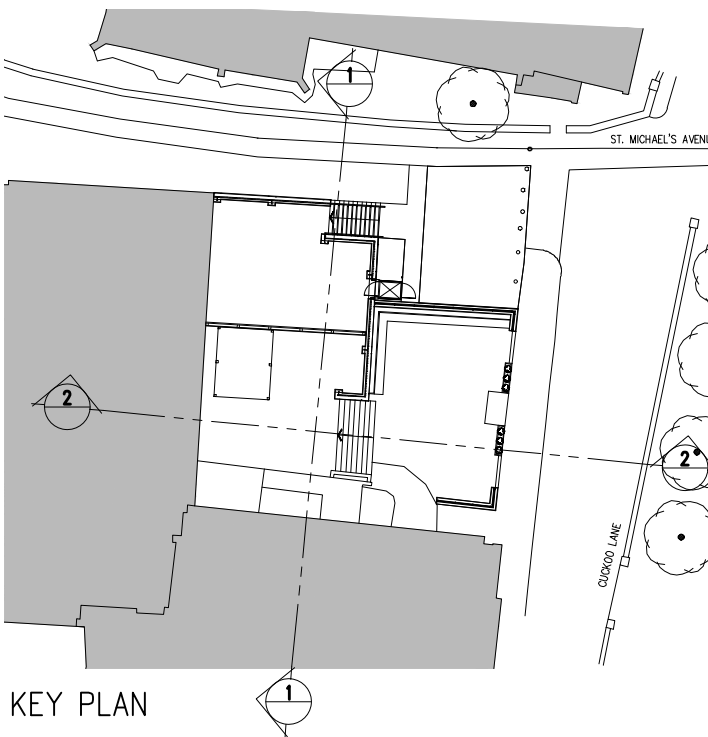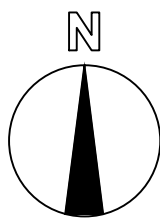

1. REFURBISHED EXISTING WINDOW, RAL 7022
2. RED SANDSTONE ASHLAR CLADDING
3. FIXING CLIP
4. RE-CONSTITUTED STONE COPING
5. METAL PROFILE COPING, RAL 7022
6. METAL CLADDING, RAL 7022
7. GRANITE STEPS, DARK GREY
8. SLAB PAVING
9. MILD STEEL RAILINGS, BLACK
10. REINFORCED CONCRETE RETAINING WALL
11. BLOCKWORK
12. GRANULAR FILL
13. TIMBER SCREEN, STAINED LARCH
14. REINFORCED CONCRETE FOUNDATION
15. PFC STEEL BEAM
16. INSULATION
17. GUTTER
18. DOWNLIGHT LUMINAIRE
19. FIXING BOLT
20. ADHESIVE LAYER

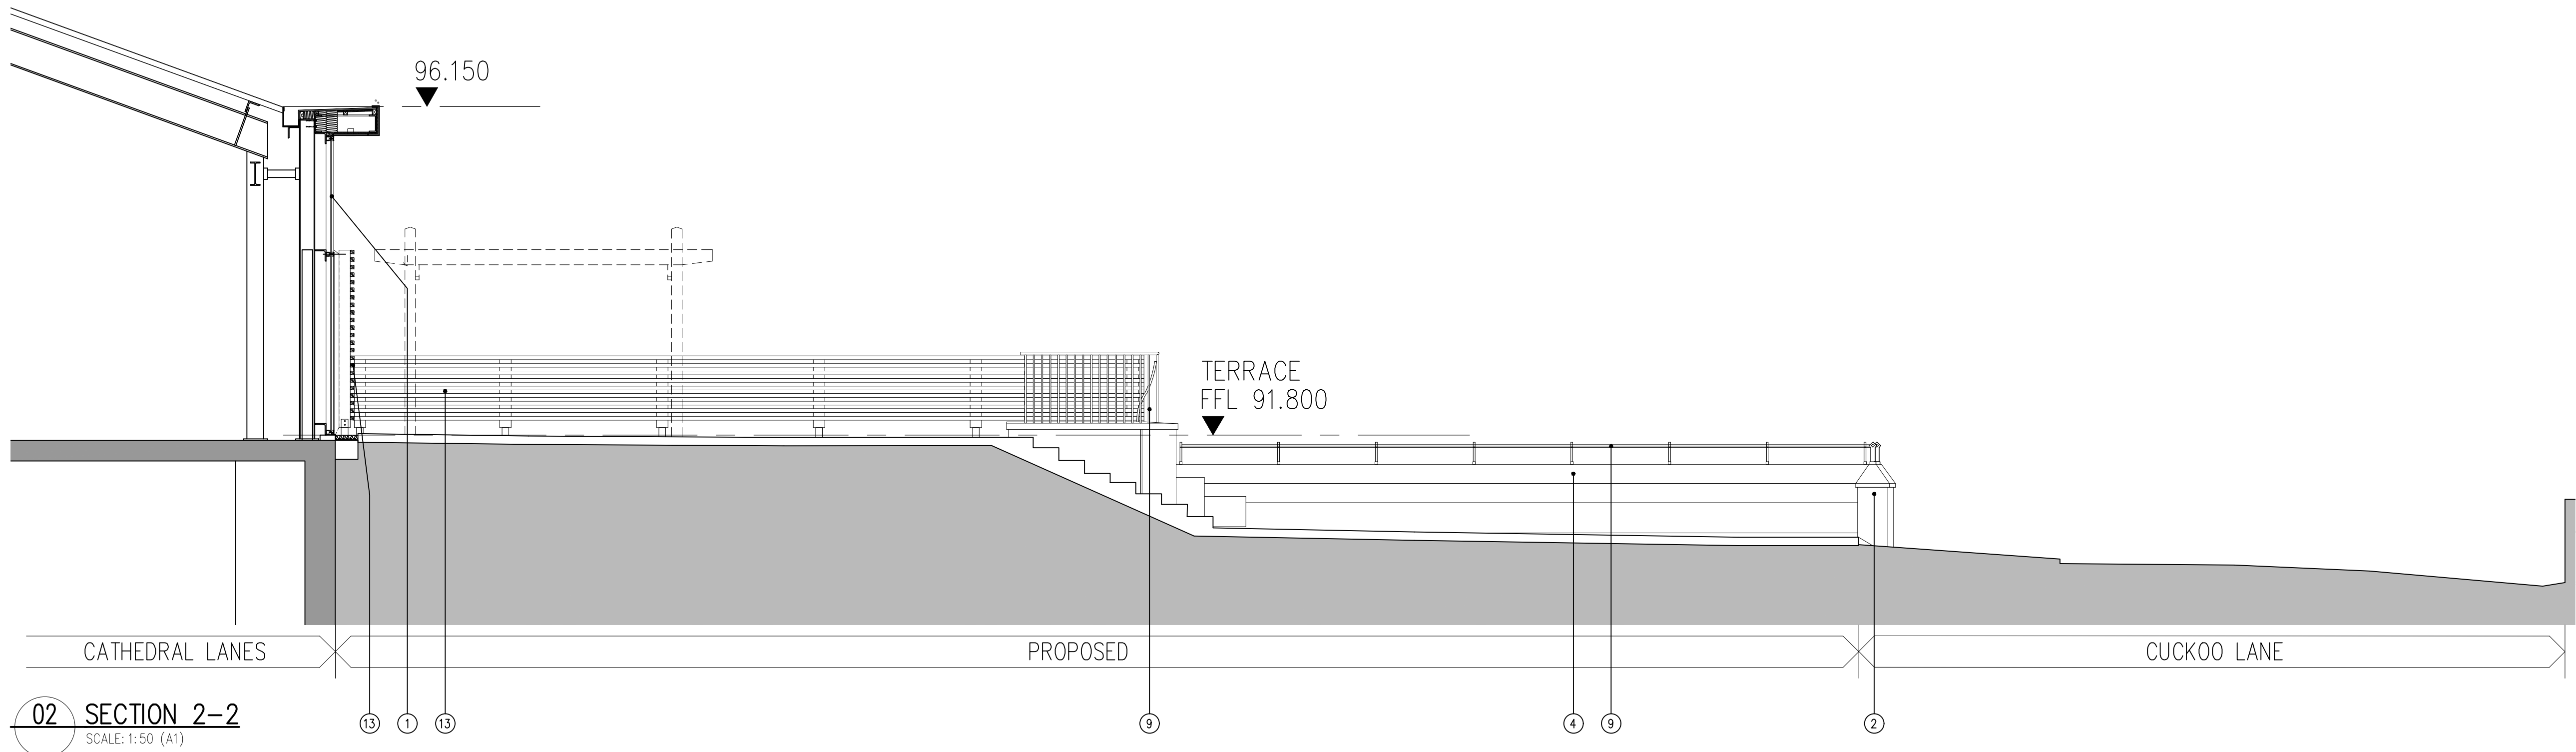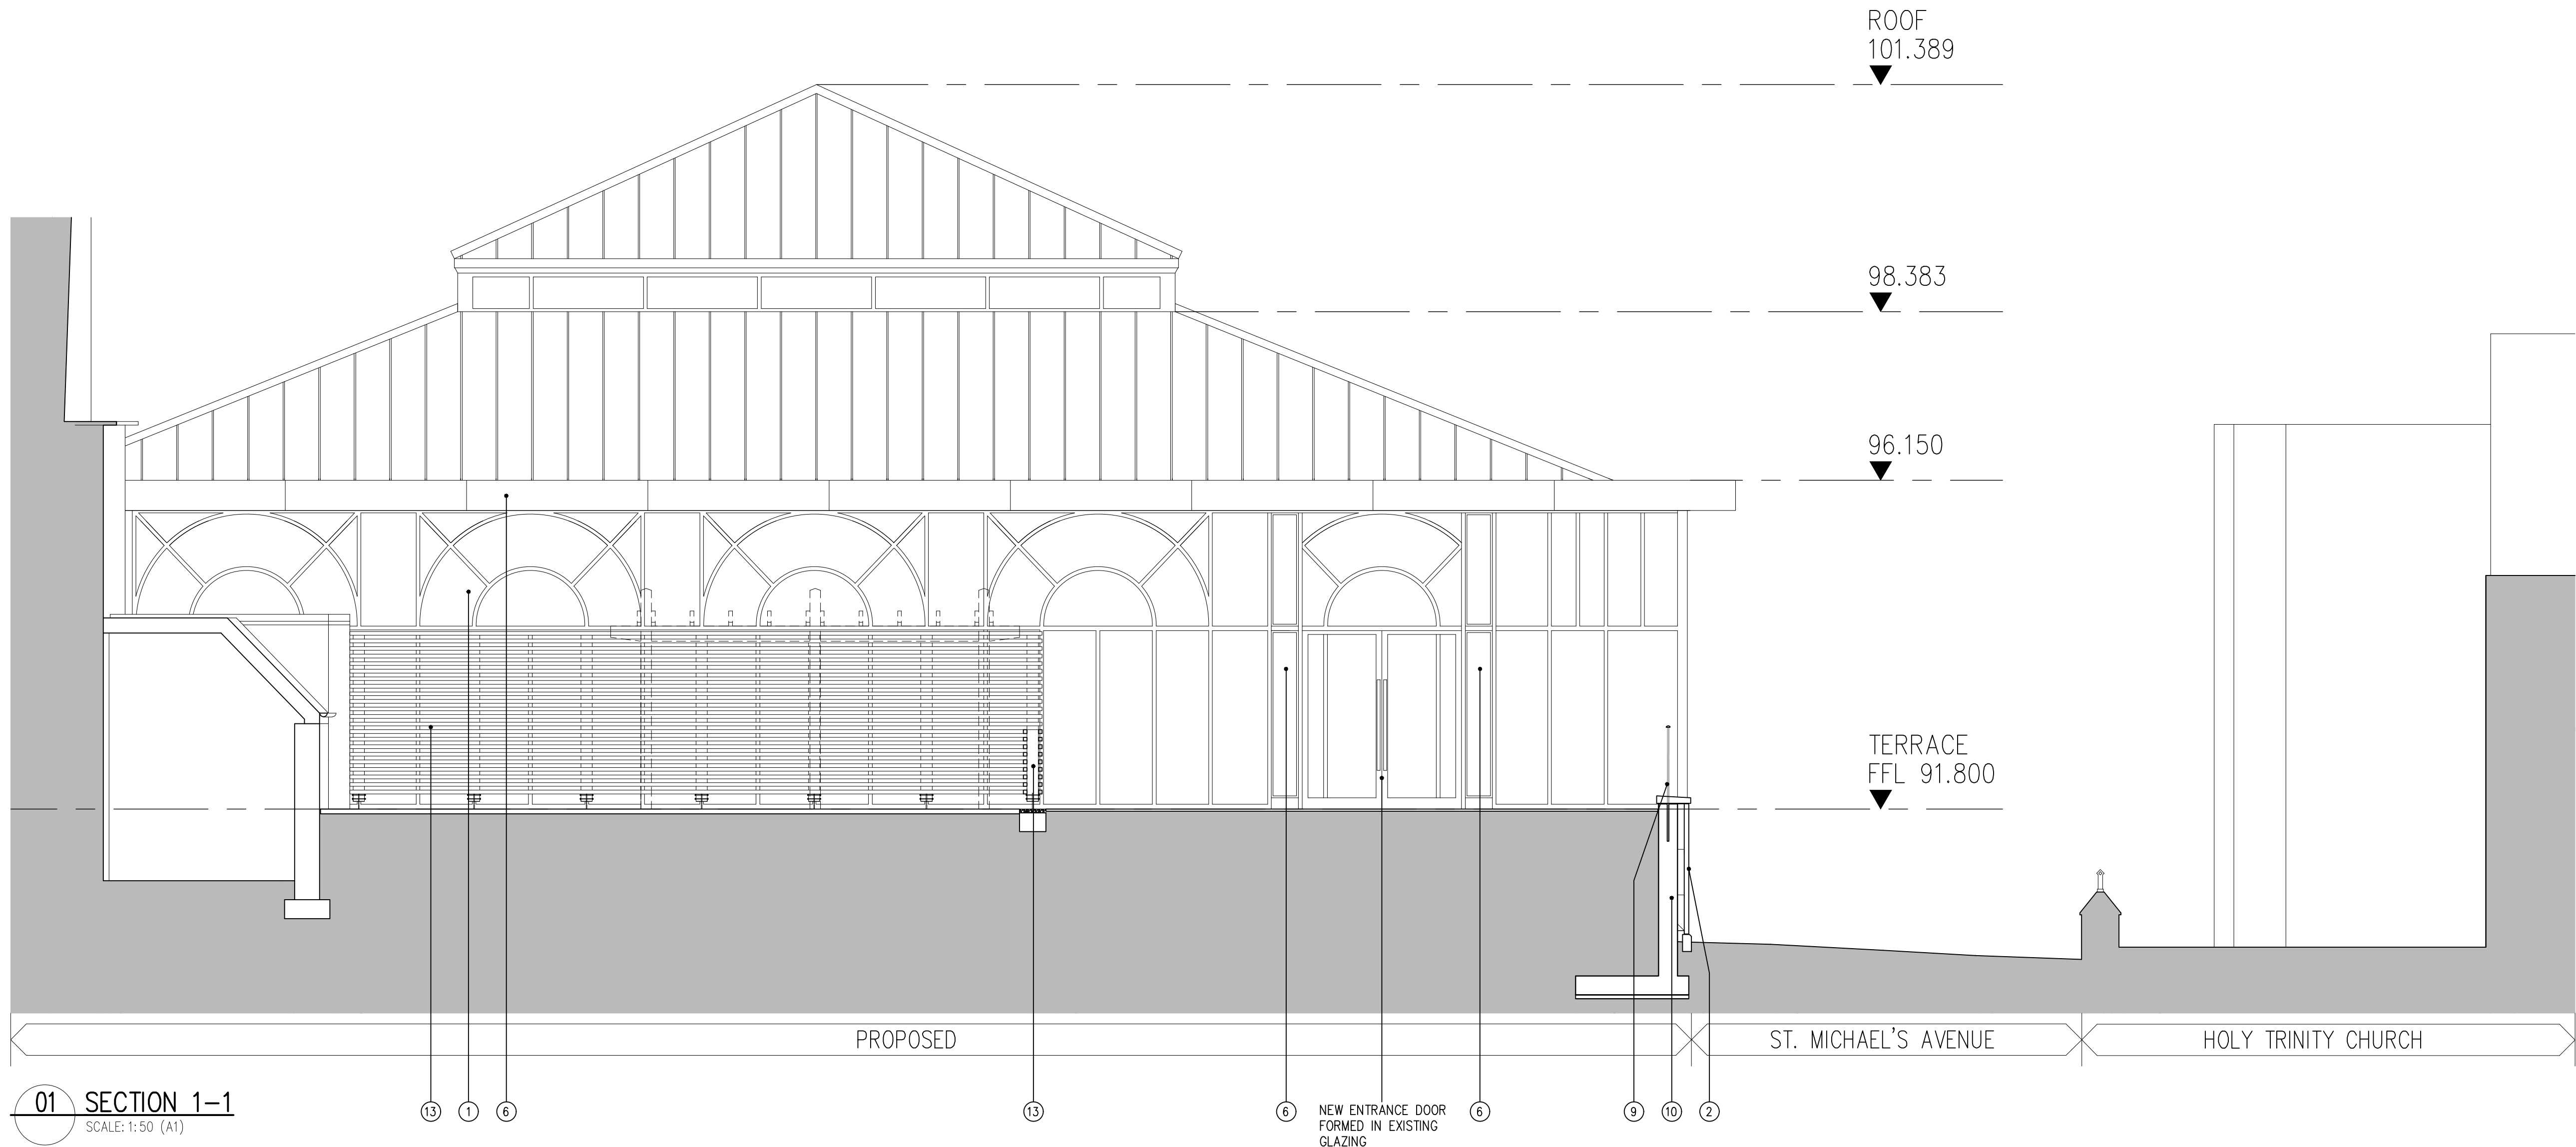

P1	Issued for planning	17/08/18
-	Preliminary drawing issue	15/08/18
Rev		Date

Rolfe Judd

Architecture Planning Interiors
Old Church Court, Claylands Road, The Oval, London SW8 1NZ
T 020 7556 1500
www.rolfe-judd.co.uk

Client
Shearer Property Group


Project
**Cathedral Lanes
Broadgate, Coventry
Phase 2**

Drawing
**Sections
As Proposed**



Scale	Date	Status
1:50 (A1)	Aug 18	Planning
Job Number	Drawing Number	Revision
5710	T(20) S101	P1

G:\5710\T_Series\T20\T20S101

This scale is 10cm in length when printed at the size indicated in the title block

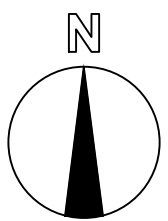

- NOTES
- Copyright Rolfe Judd Ltd
- 1 The Contractor must check and confirm all dimensions
 - 2 All discrepancies must be reported and resolved by the Architect before works commence
 - 3 This drawing is not to be scaled
 - 4 All work and materials to be in accordance with current applicable Statutory Legislation and to comply with all relevant Codes of Practice and British Standards

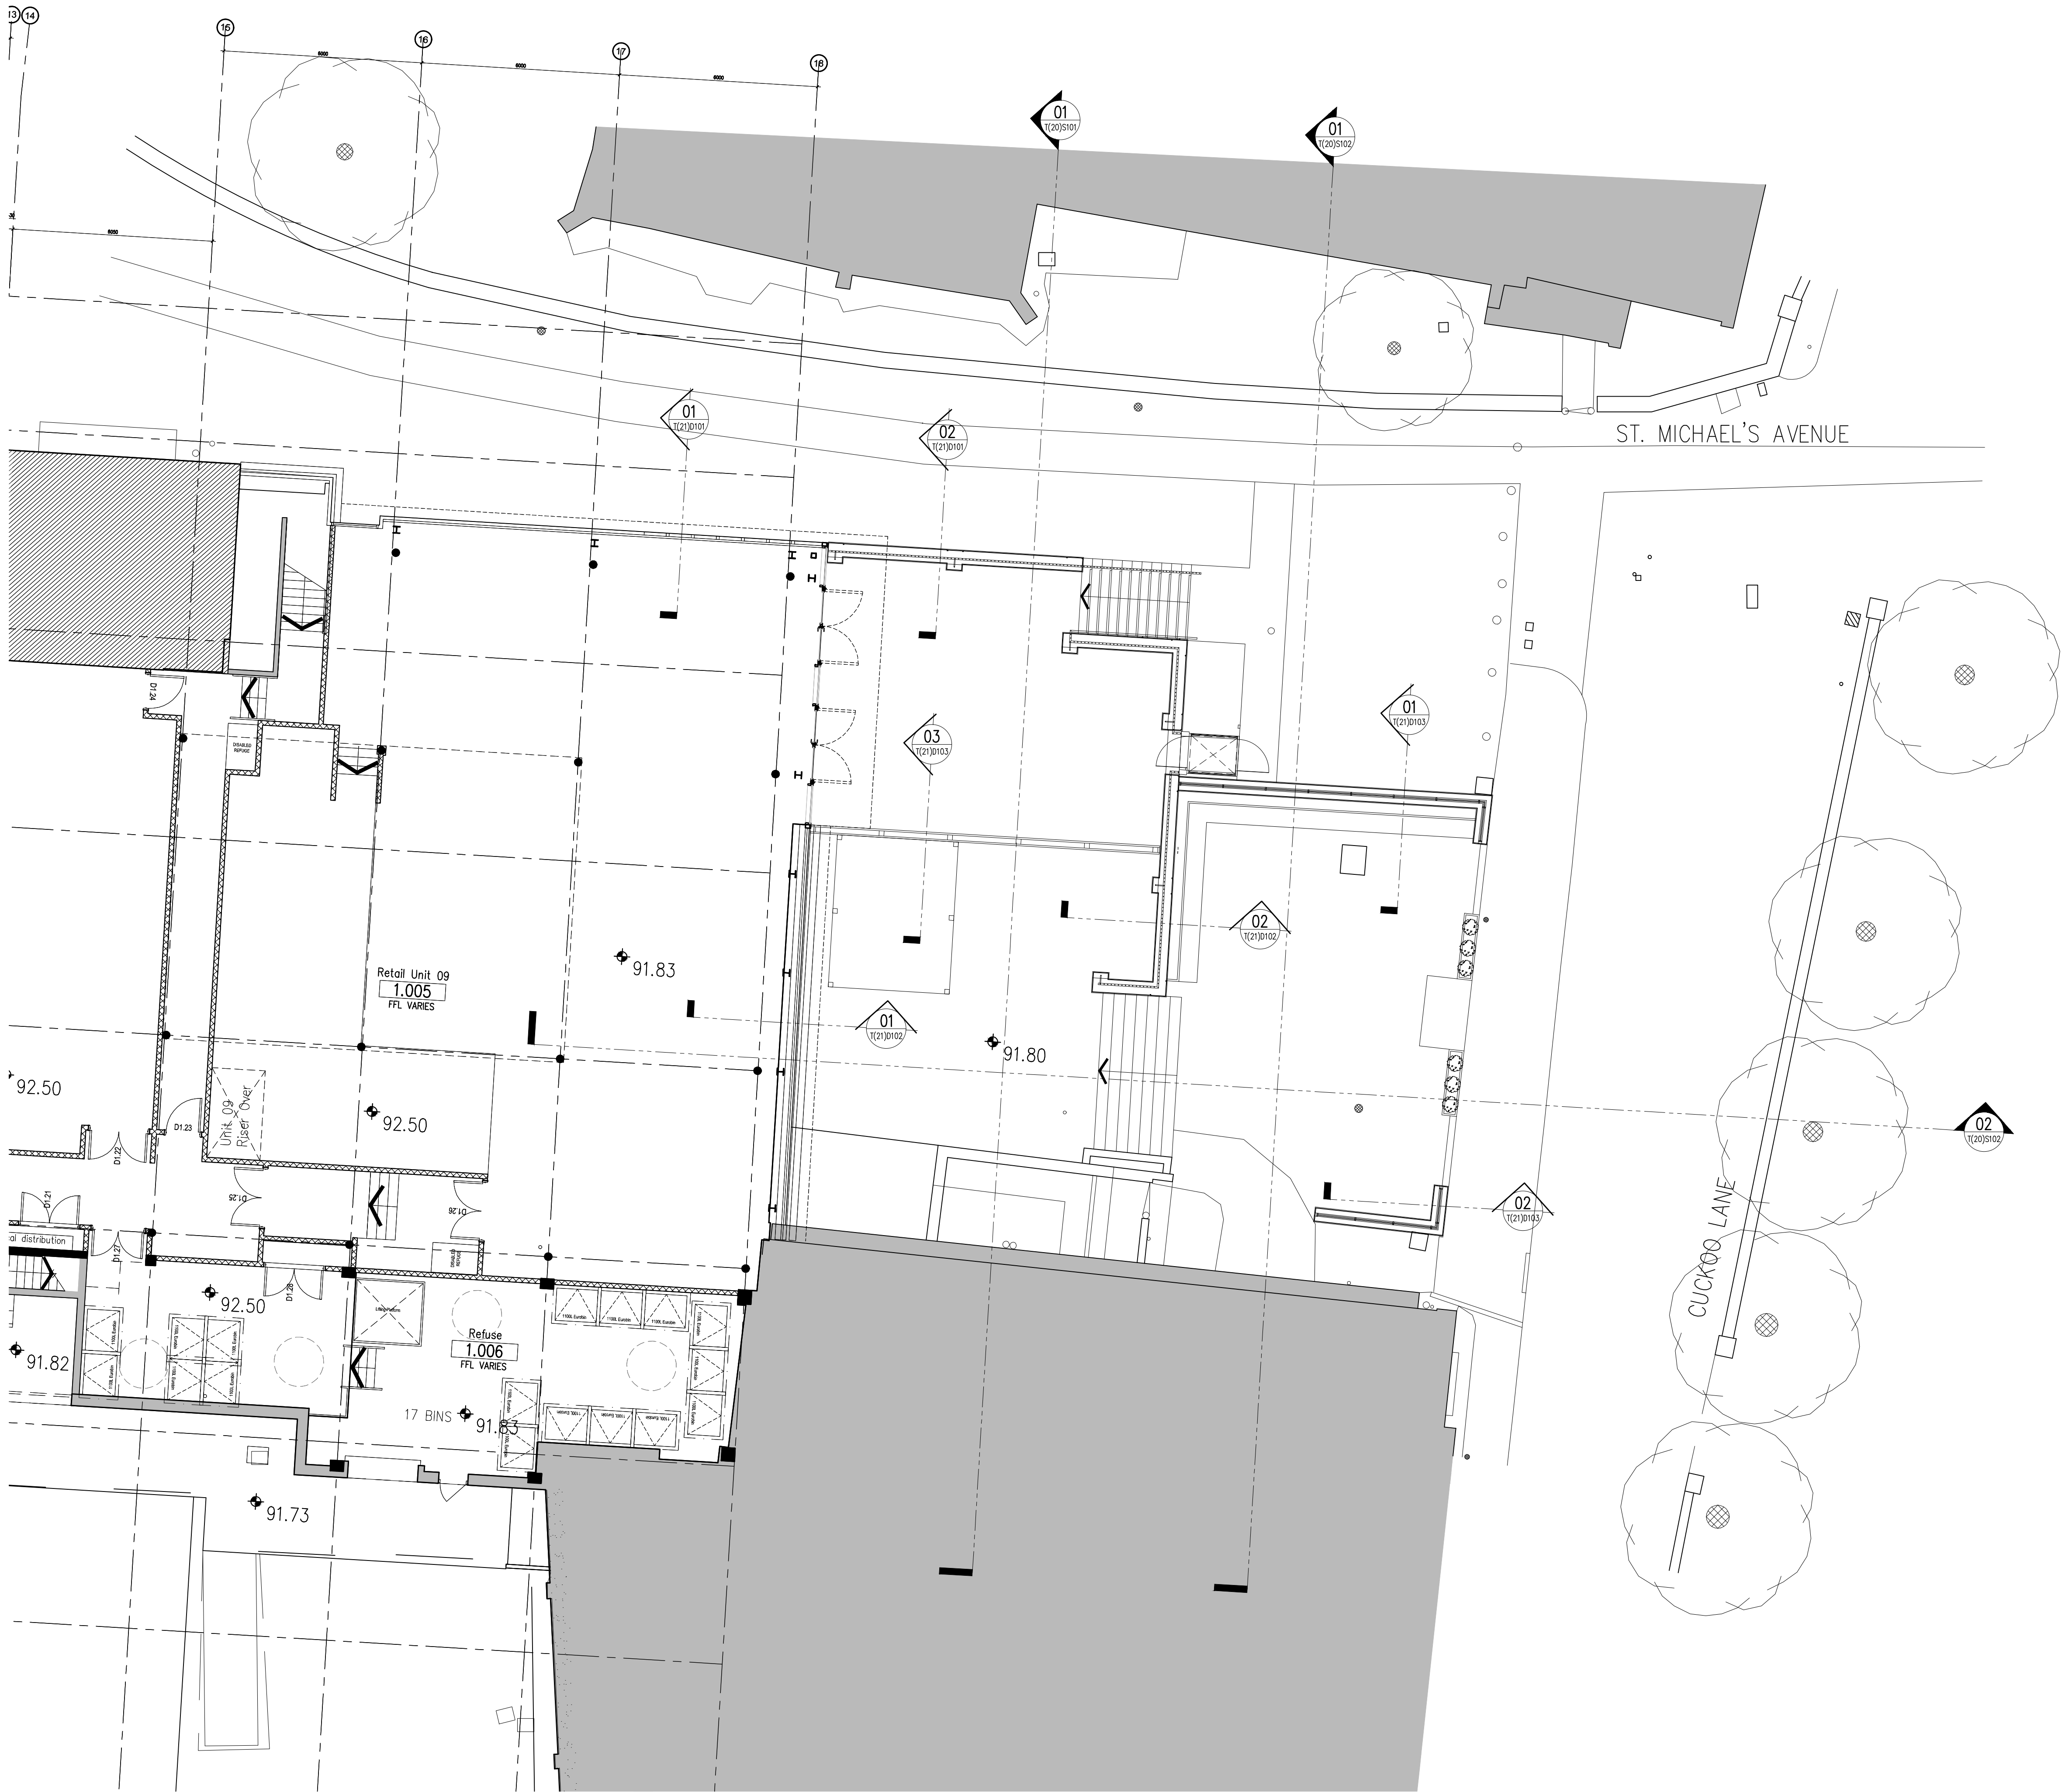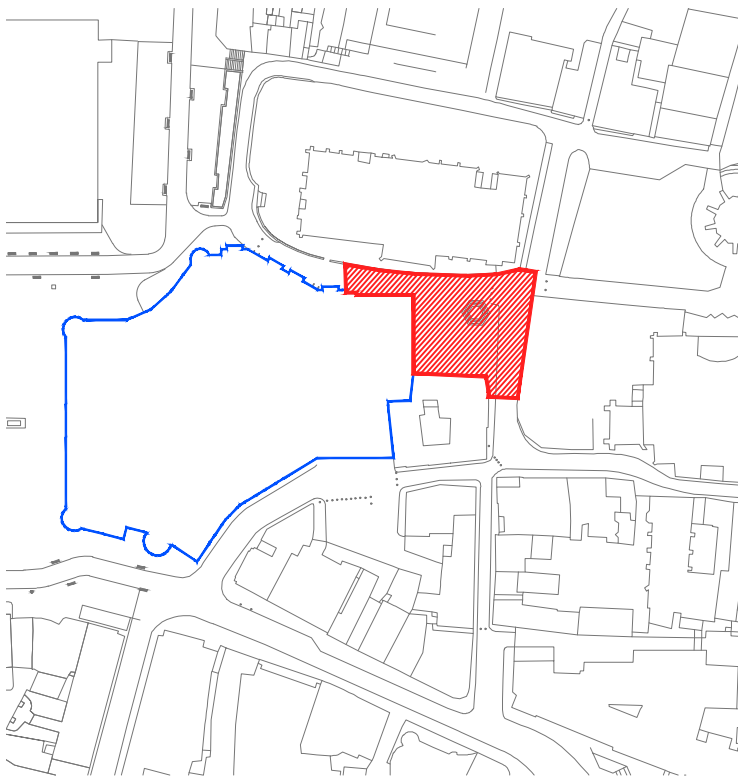

P1 Issued for planning 17/08/18
- Preliminary drawing issue 15/08/18
Rev Date

Rolfe Judd

Architecture Planning Interiors
Old Church Court, Claylands Road, The Oval, London SW8 1NZ
T 020 7556 1500
www.rolfe-judd.co.uk

Client
Shearer Property Group


Project
Cathedral Lanes
Broadgate, Coventry
Phase 2

Drawing
Trinity Square
As Proposed


Scale Date Status
1:100 (A1) Aug 18 Planning
Job Number Drawing Number Revision
5710 T(20) P101 P1

G:\5710\T_Series\T20\T20P101

This scale is 10cm in length when printed at the size indicated in the title block
0 1 2 3 4 5 10cm

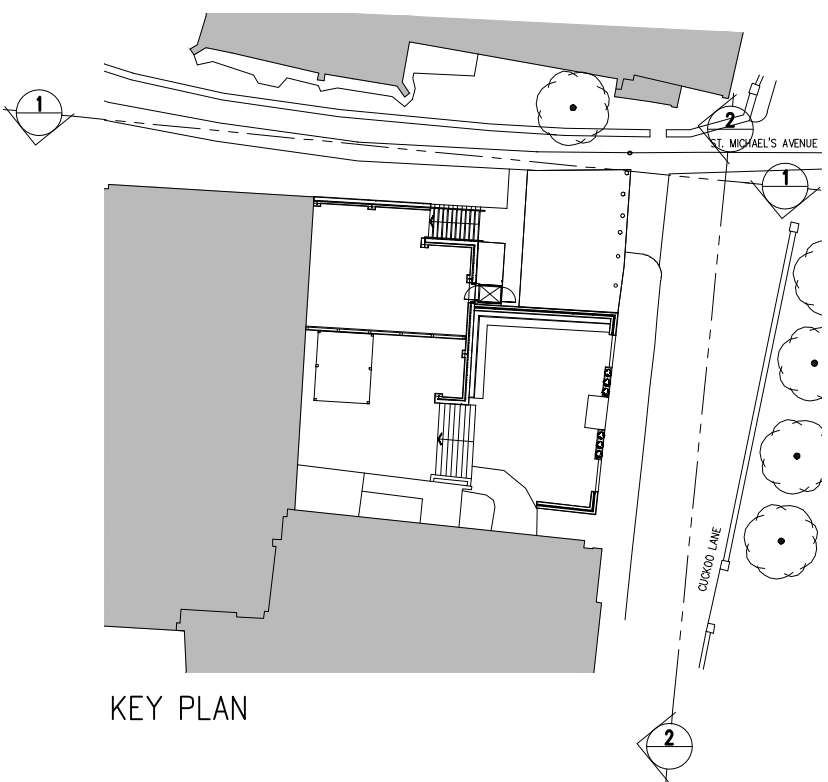


1. REFURBISHED EXISTING WINDOW, RAL 7022
2. RED SANDSTONE ASHLAR CLADDING
3. FIXING CLIP
4. RE-CONSTITUTED STONE COPING
5. METAL PROFILE COPING, RAL 7022
6. METAL CLADDING, RAL 7022
7. GRANITE STEPS, DARK GREY
8. SLAB PAVING
9. MILD STEEL RAILINGS, BLACK
10. REINFORCED CONCRETE RETAINING WALL
11. BLOCKWORK
12. GRANULAR FILL
13. TIMBER SCREEN, STAINED LARCH
14. REINFORCED CONCRETE FOUNDATION
15. PFC STEEL BEAM
16. INSULATION
17. GUTTER
18. DOWNLIGHT LUMINAIRE
19. FIXING BOLT
20. ADHESIVE LAYER

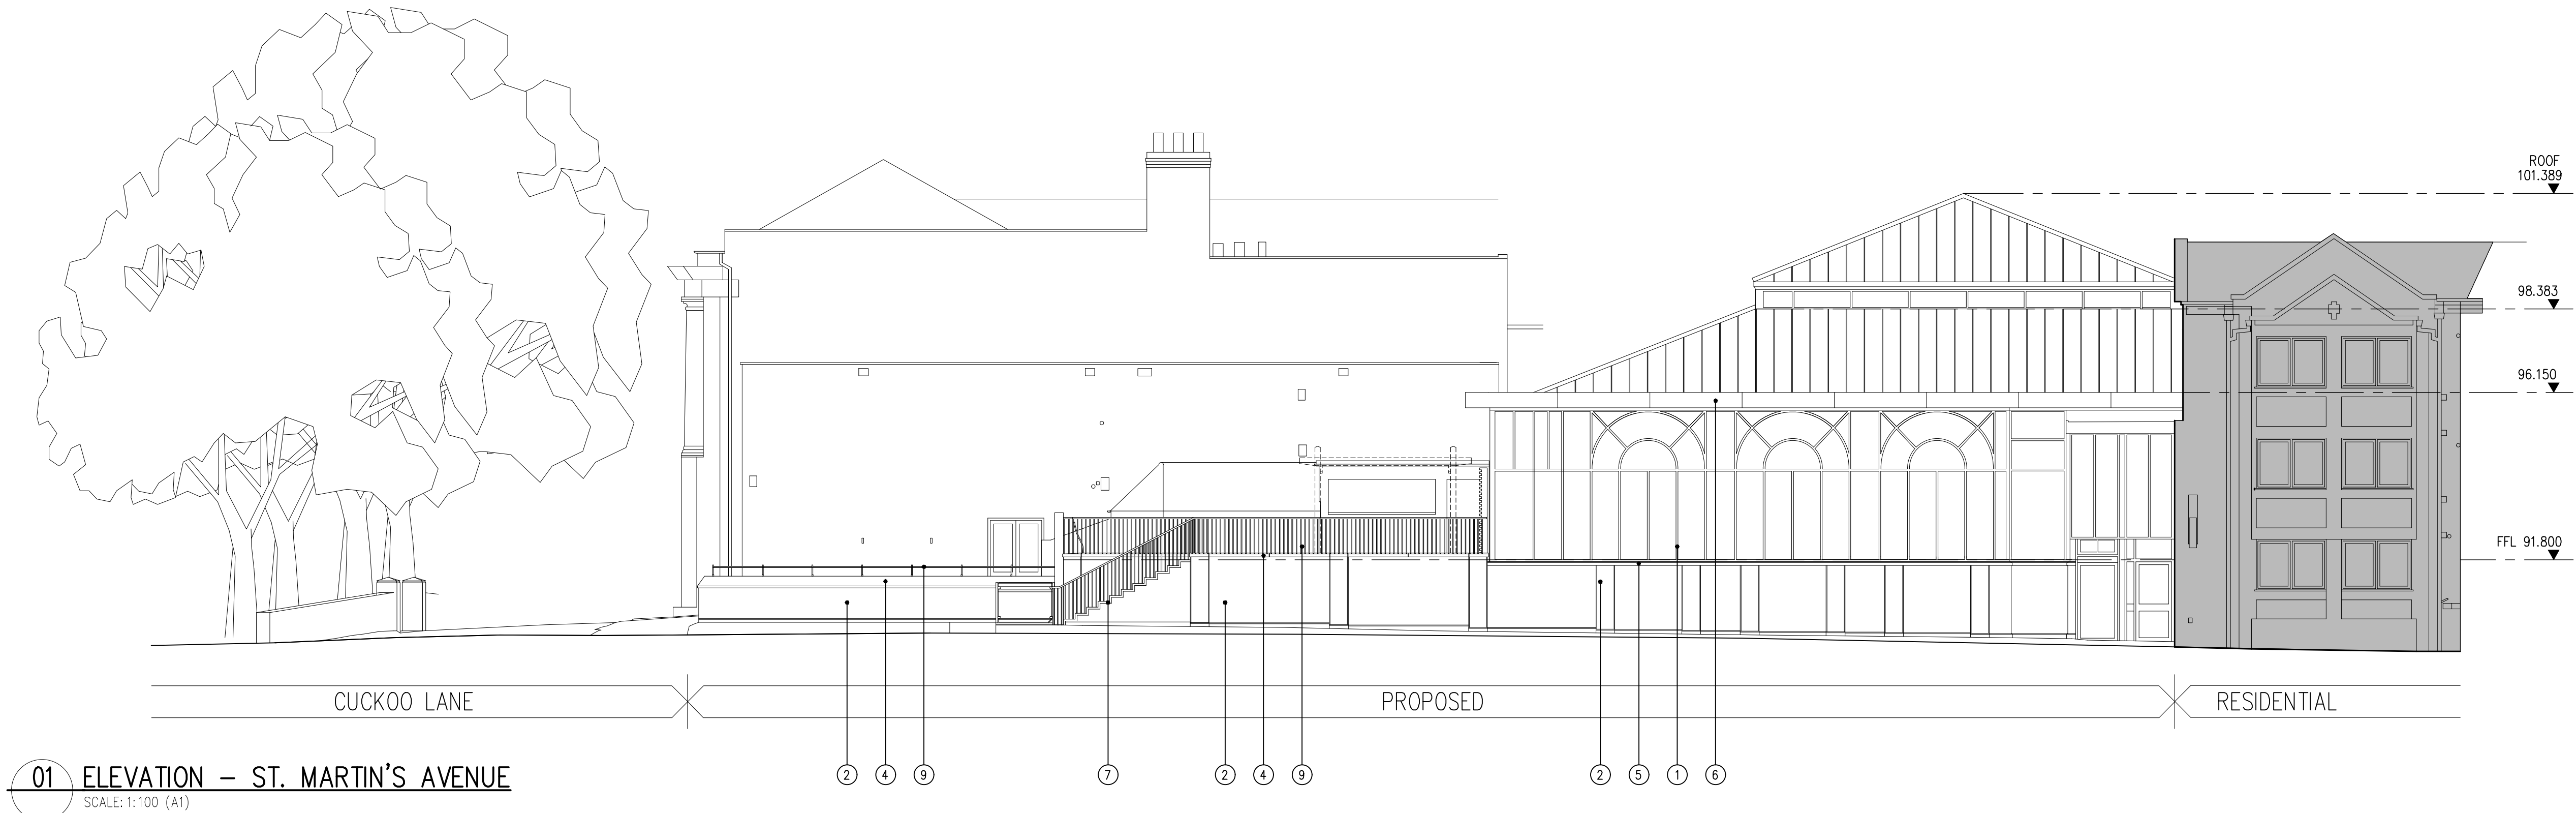

01 ELEVATION – ST. MARTIN'S AVENUE

SCALE: 1:100 (A1)

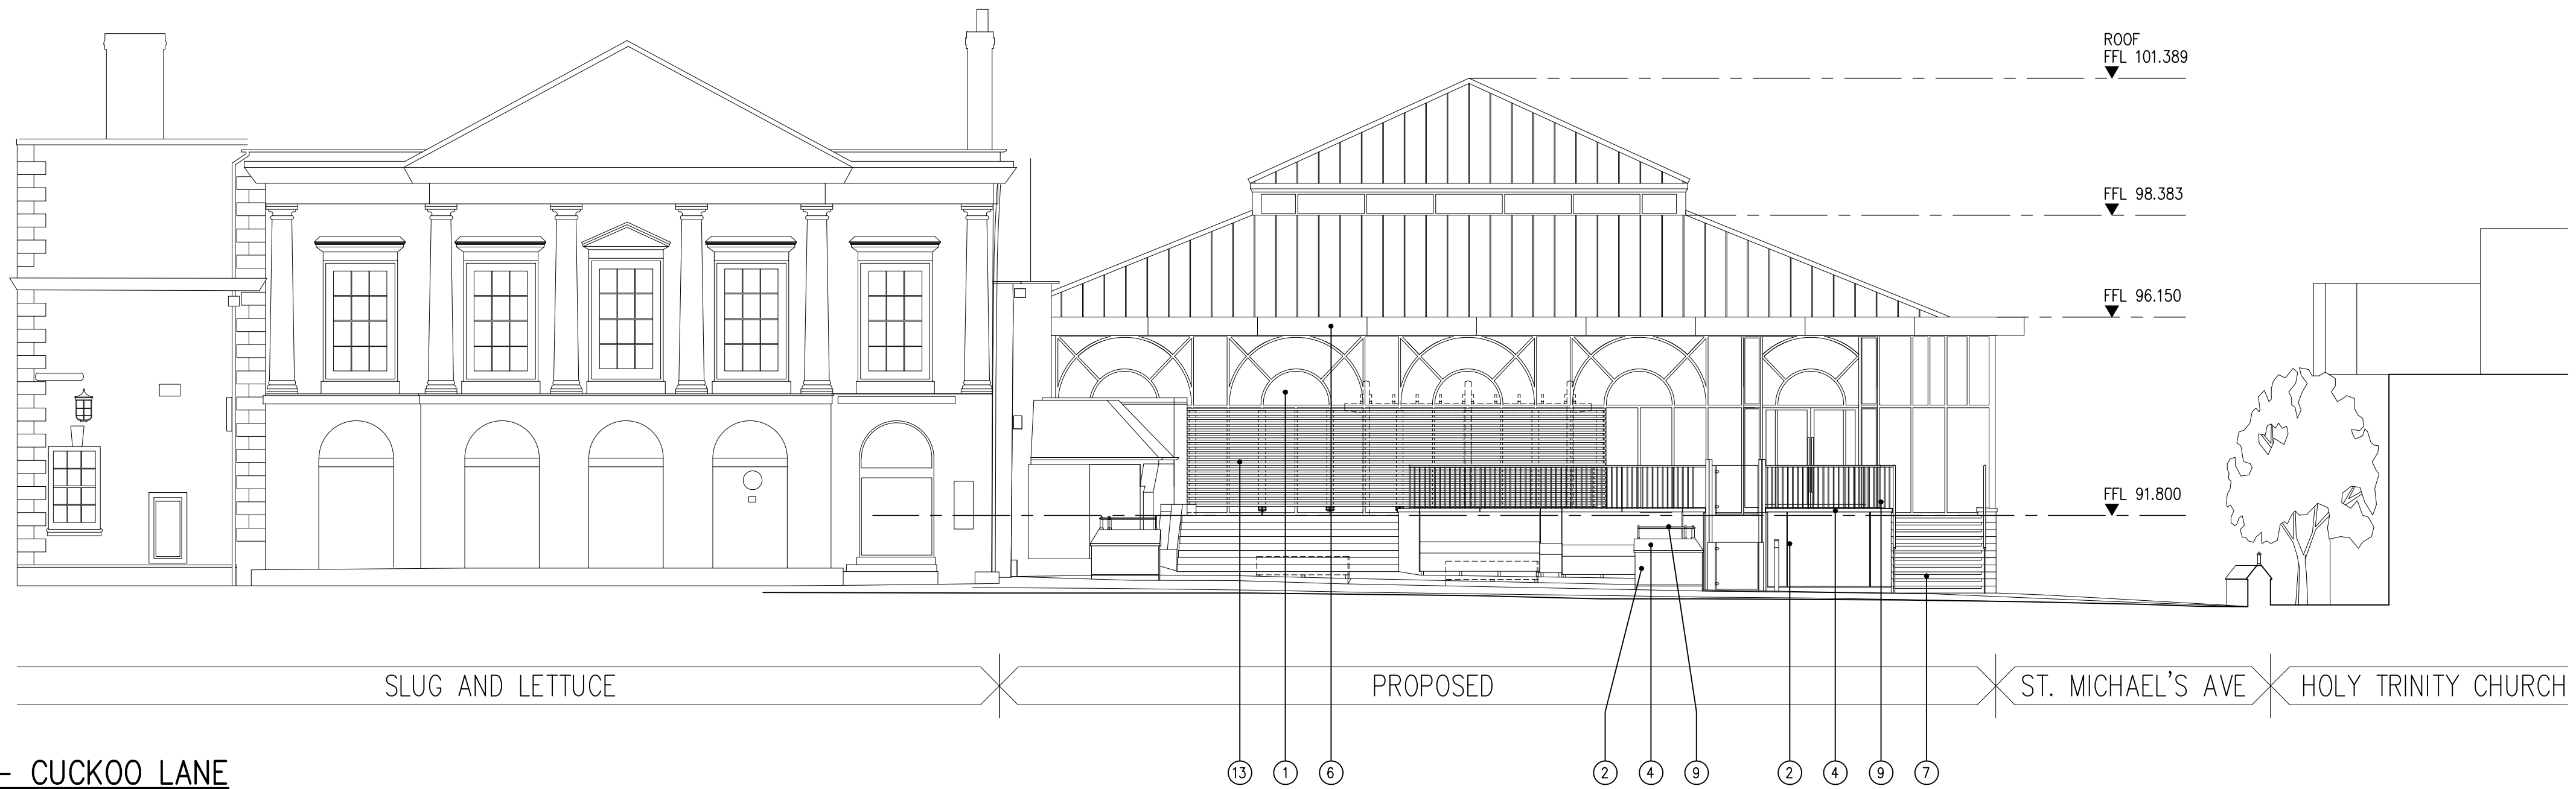

02 ELEVATION – CUCKOO LANE

SCALE: 1:100 (A1)

P1 Issued for planning
- Preliminary drawing issue

17/08/18
15/08/18

Rev Date

Rolfe Judd

Architecture Planning Interiors
Old Church Court, Claylands Road, The Oval, London SW8 1NZ
T 020 7556 1500
www.rolfe-judd.co.uk

Client
Shearer Property Group

Project
Cathedral Lanes
Broadgate, Coventry
Phase 2

Drawing
Elevations
As Proposed

Scale
1:100 (A1)

Date
Aug 18

Status
Planning

Job Number
5710

Drawing Number
T(20) E101

Revision
P1

G:\5710\T_Series\T20\T20E101

- NOTES
- 1





The Contractor must check and confirm all dimensions
- 2

All discrepancies must be reported and resolved by the Architect before works commence
- 3

This drawing is not to be scaled
- 4

All work and materials to be in accordance with current applicable Statutory Legislation and to comply with all relevant Codes of Practice and British Standards

Copyright Rolfe Judd Ltd

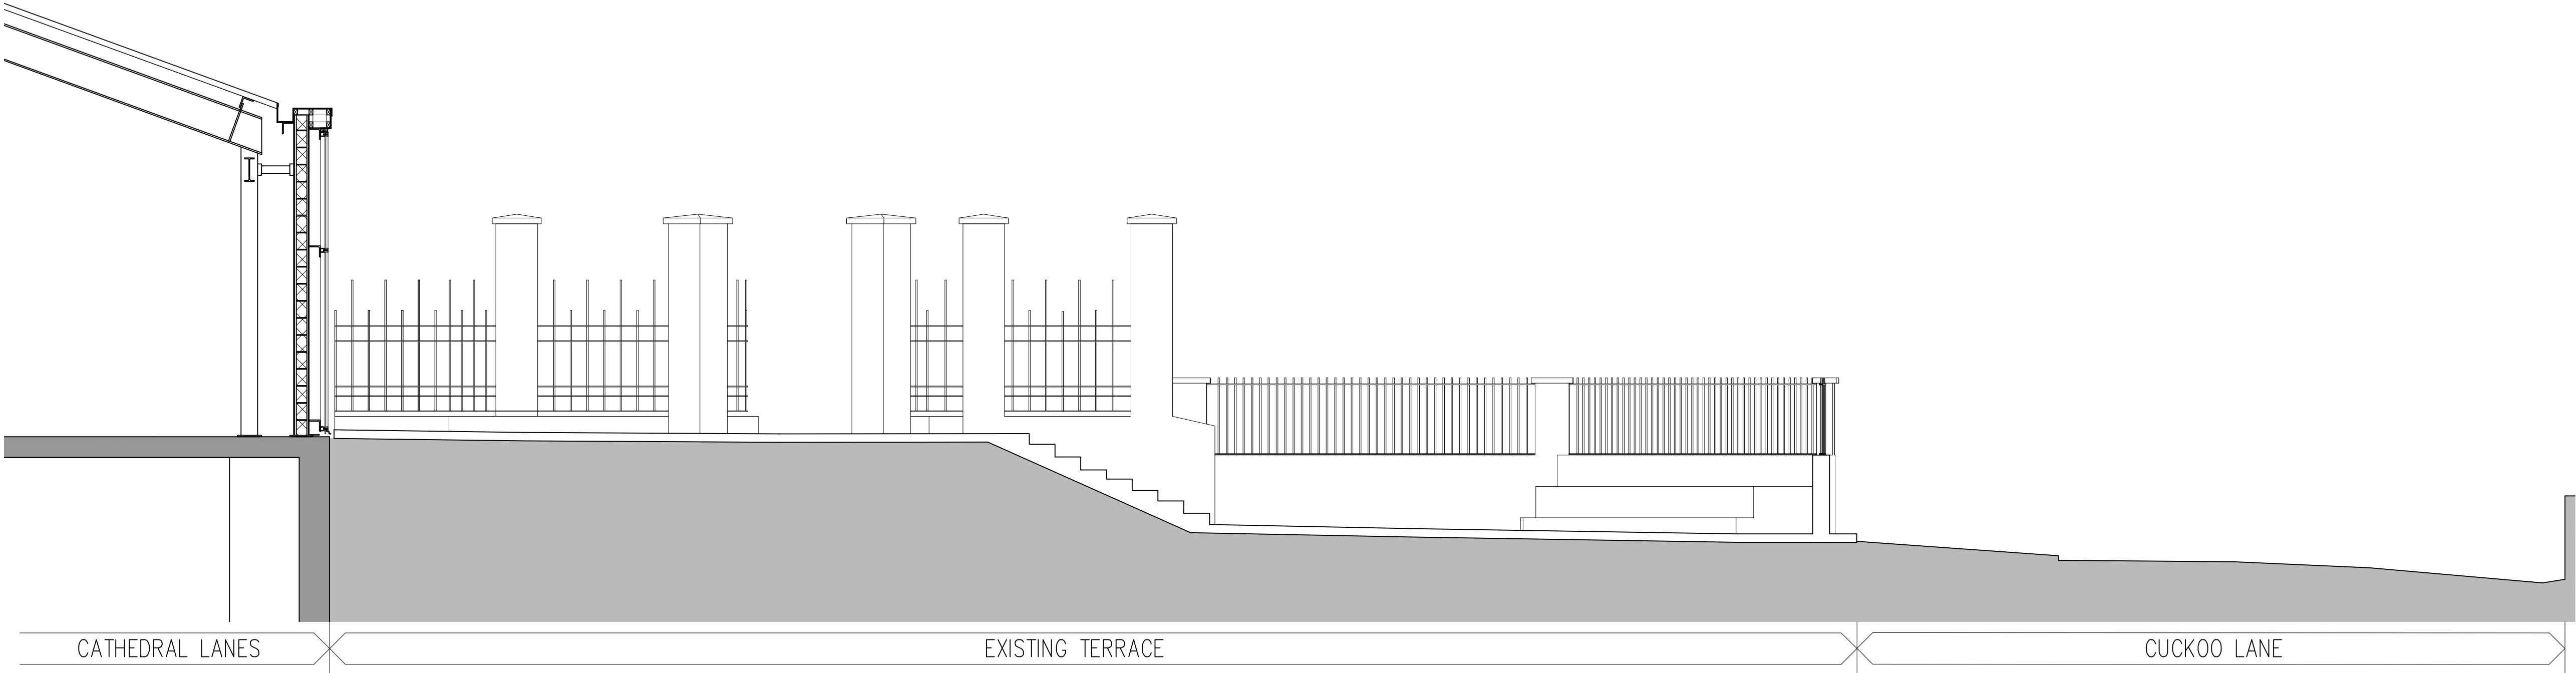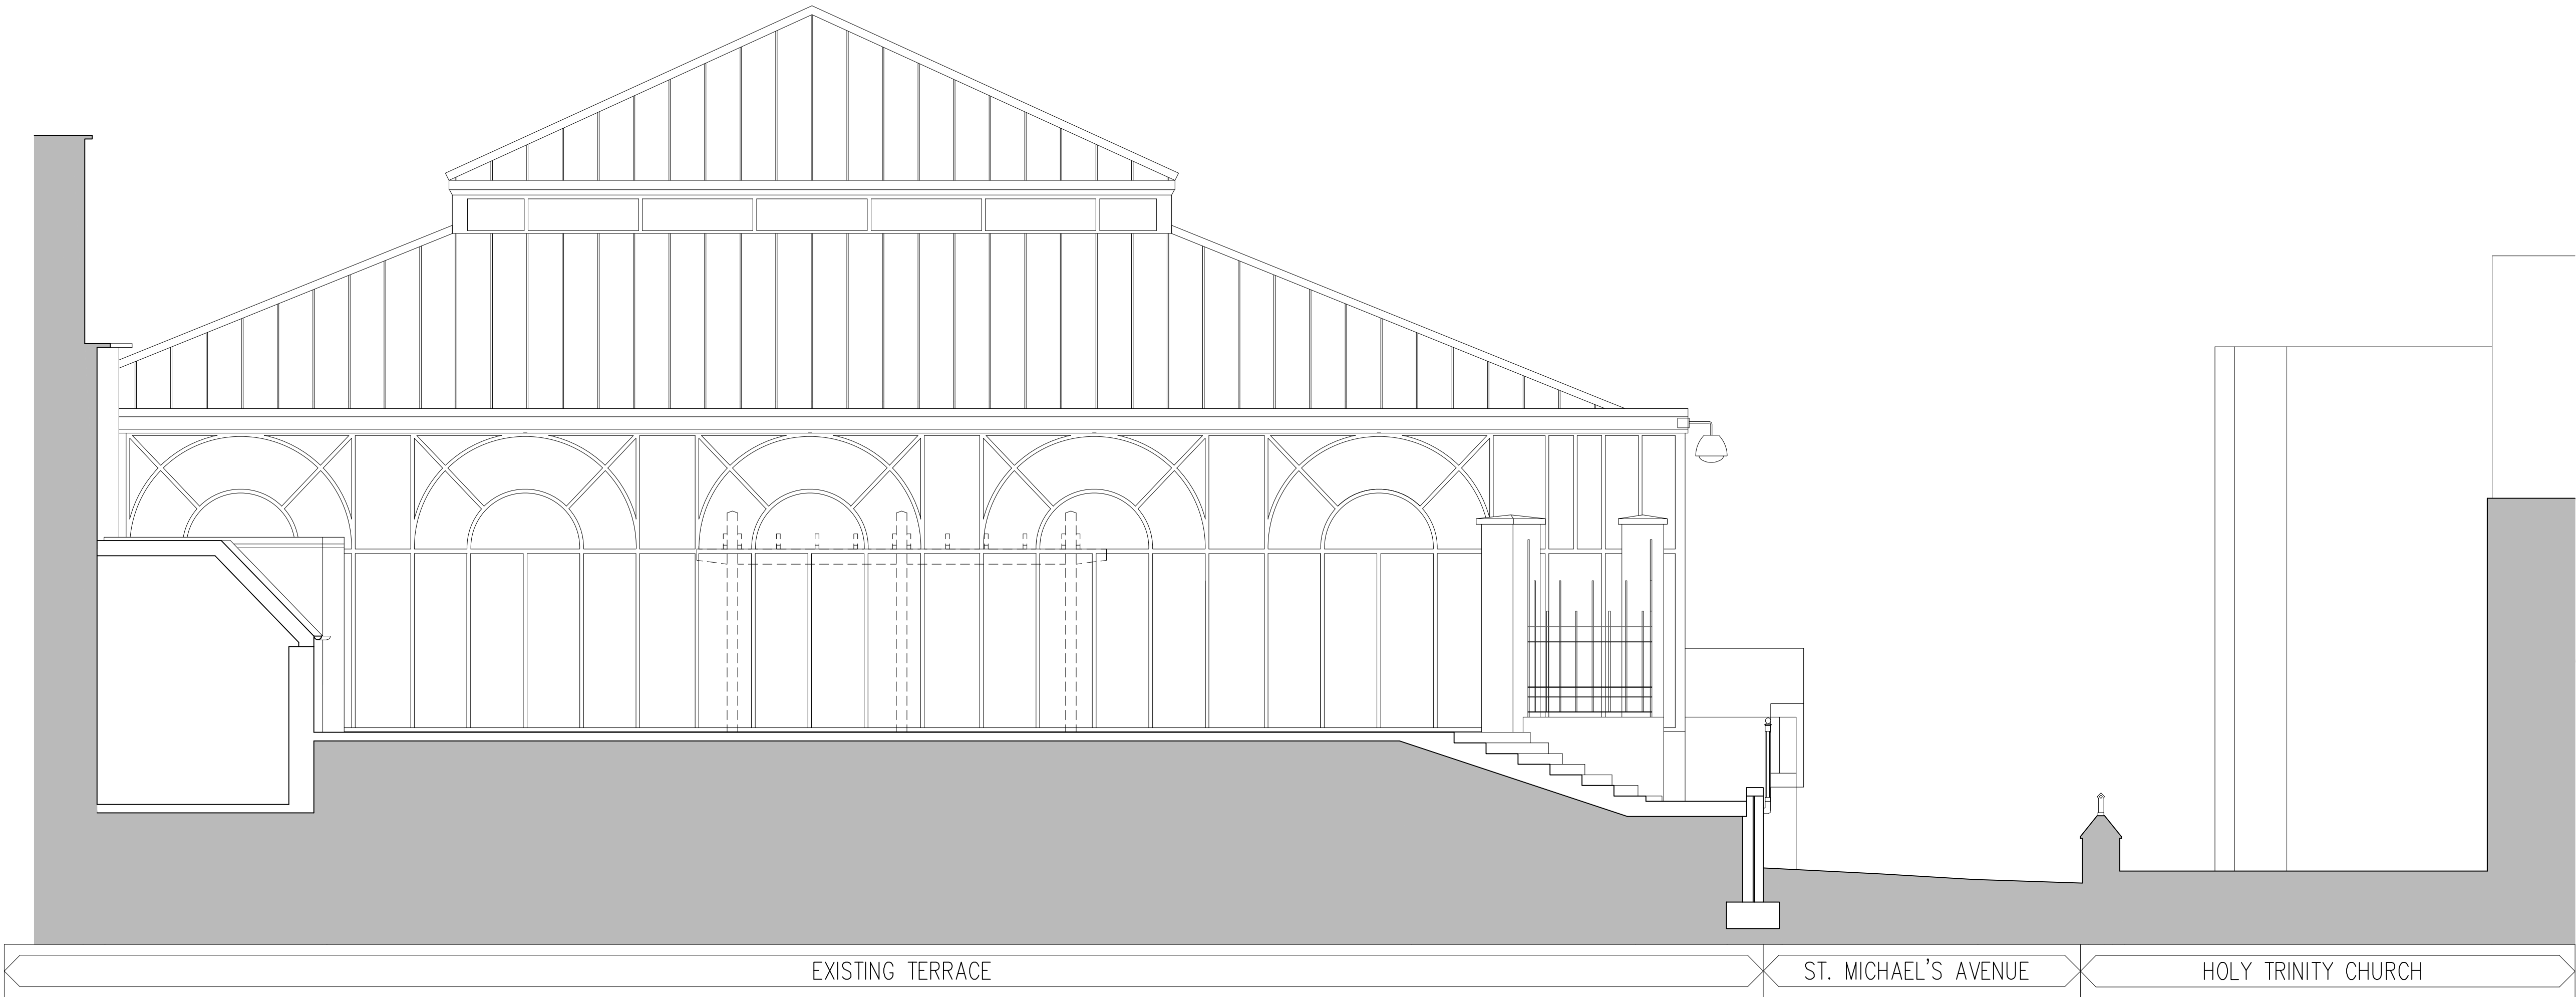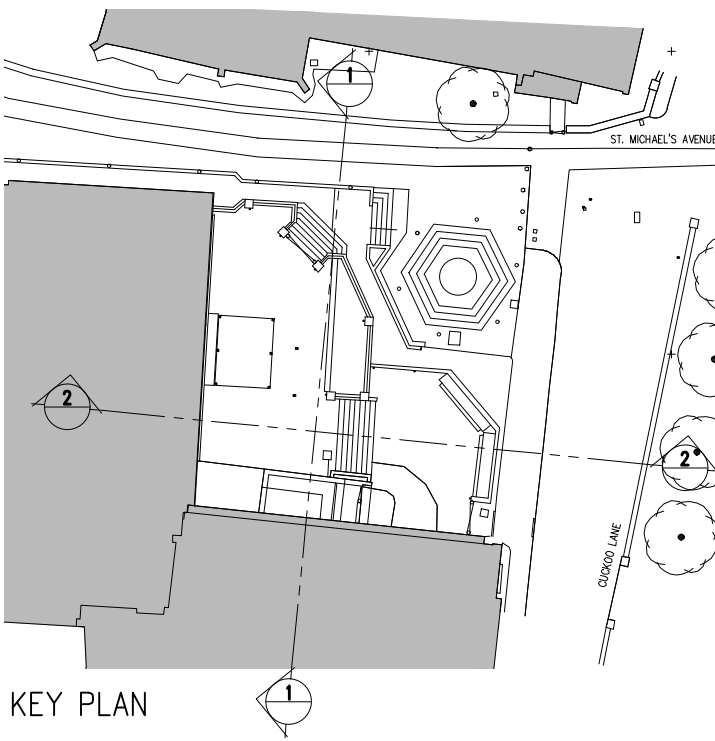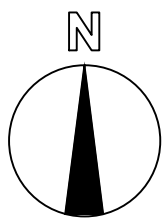

P1	Issued for planning	17/08/18
-	Preliminary drawing issue	15/08/18
Rev		Date

Rolfe Judd

Architecture Planning Interiors

Old Church Court, Claylands Road, The Oval, London SW8 1NZ

T 020 7556 1500

www.rolfe-judd.co.uk

Client
Shearer Property Group


Project
Cathedral Lanes
Broadgate, Coventry
Phase 2

Drawing
Sections
As Existing



Scale	Date	Status
1:50 (A1)	Aug 18	Planning
Job Number	Drawing Number	Revision
5710	T(10) S101	P1

G:\5710\T_Series\T10\T10S101


This scale is 10cm in length when printed at the size indicated in the title block

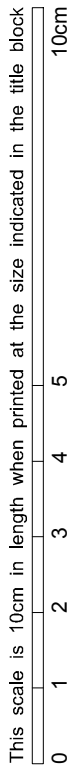

- NOTES
- Copyright Rolfe Judd Ltd
- 1 The Contractor must check and confirm all dimensions
 - 2 All discrepancies must be reported and resolved by the Architect before works commence
 - 3 This drawing is not to be scaled
 - 4 All work and materials to be in accordance with current applicable Statutory Legislation and to comply with all relevant Codes of Practice and British Standards

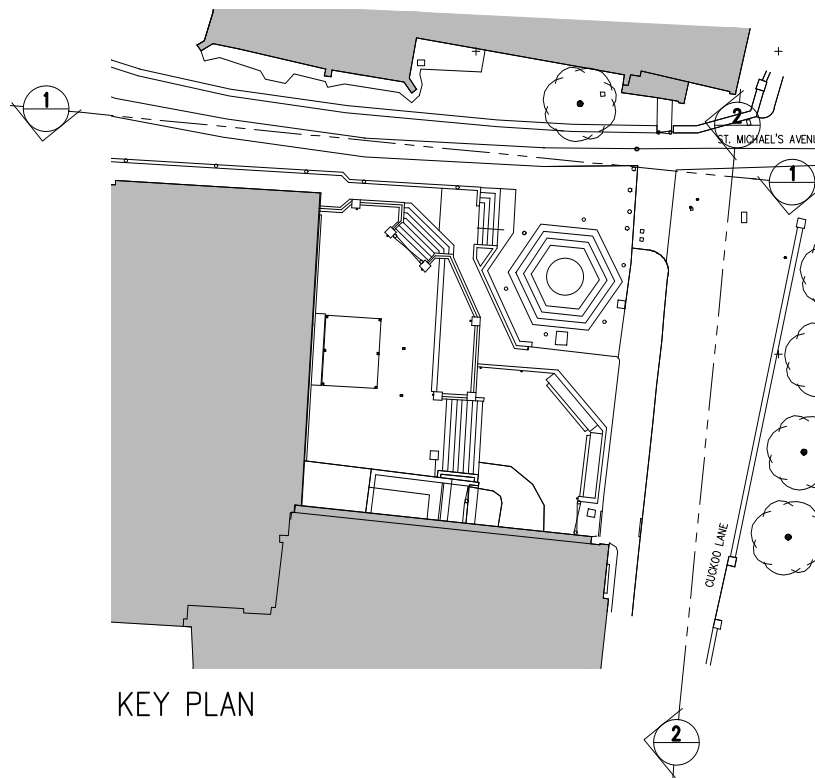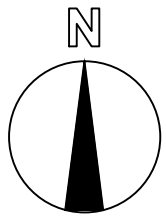


KEY PLAN

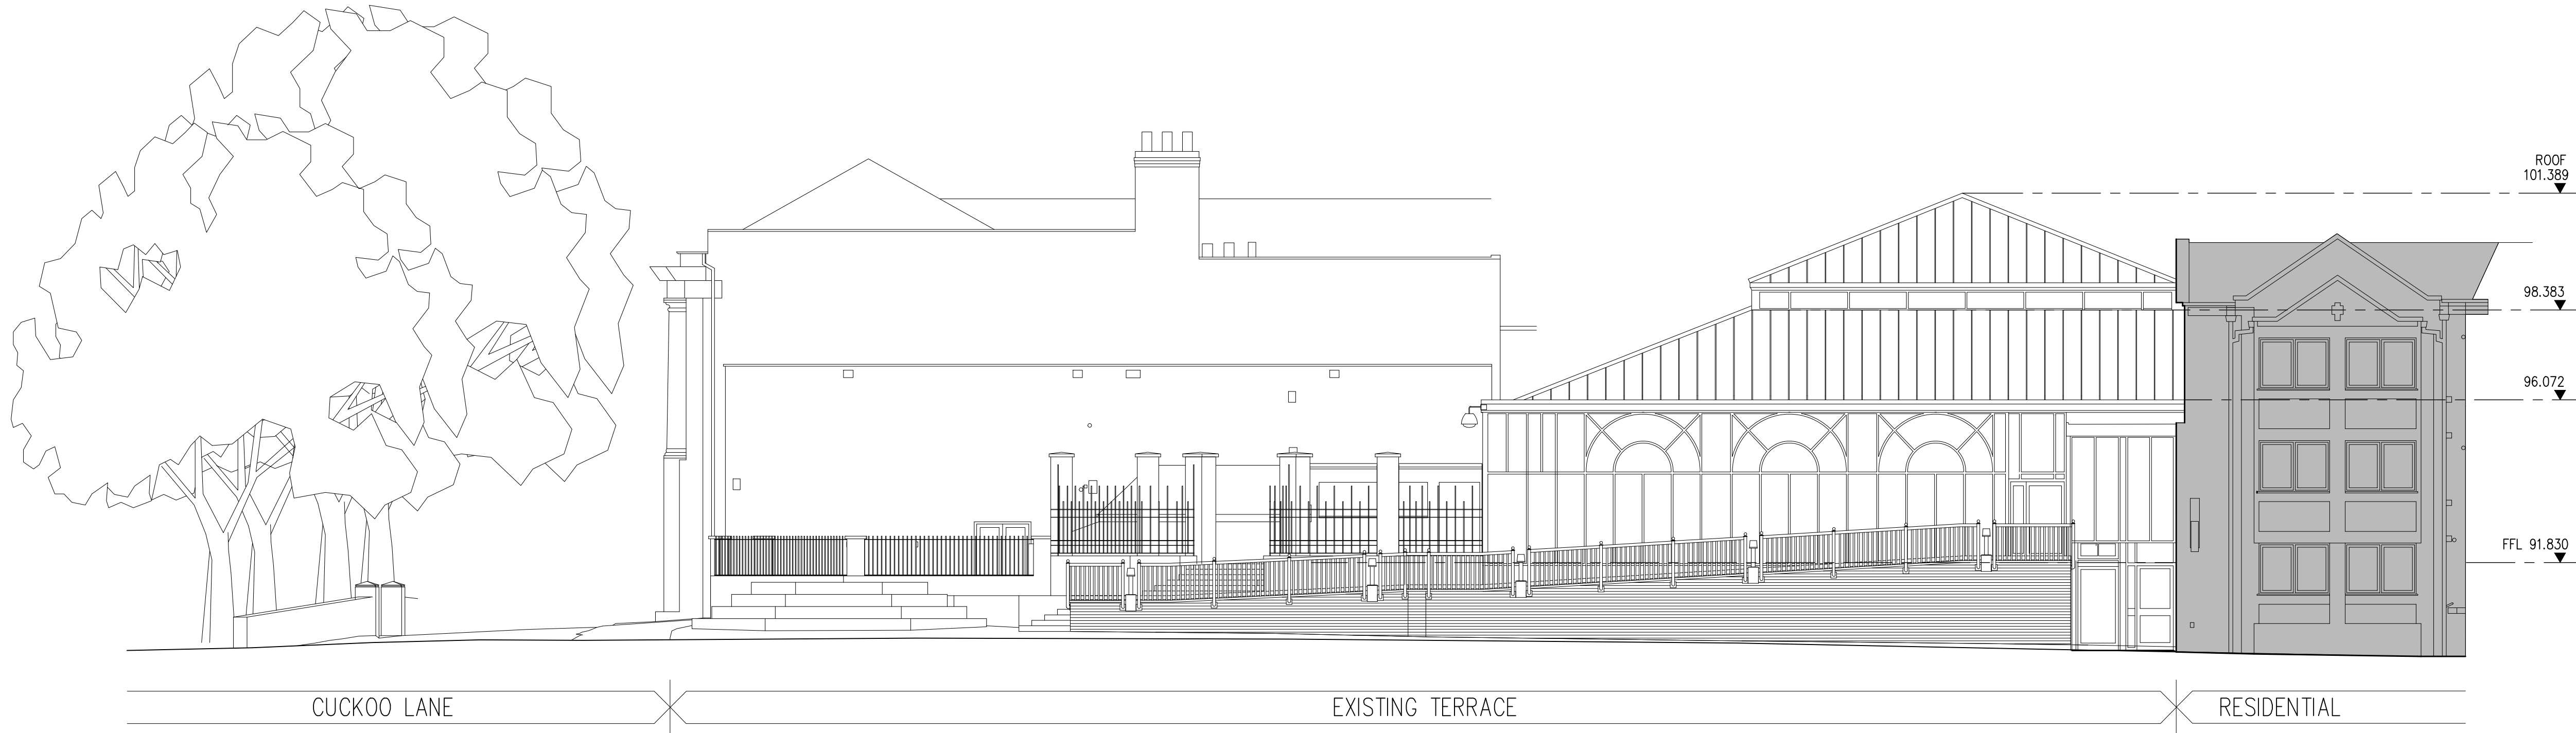

01 ELEVATION – ST. MARTIN'S AVENUE

SCALE: 1:100 (A1)

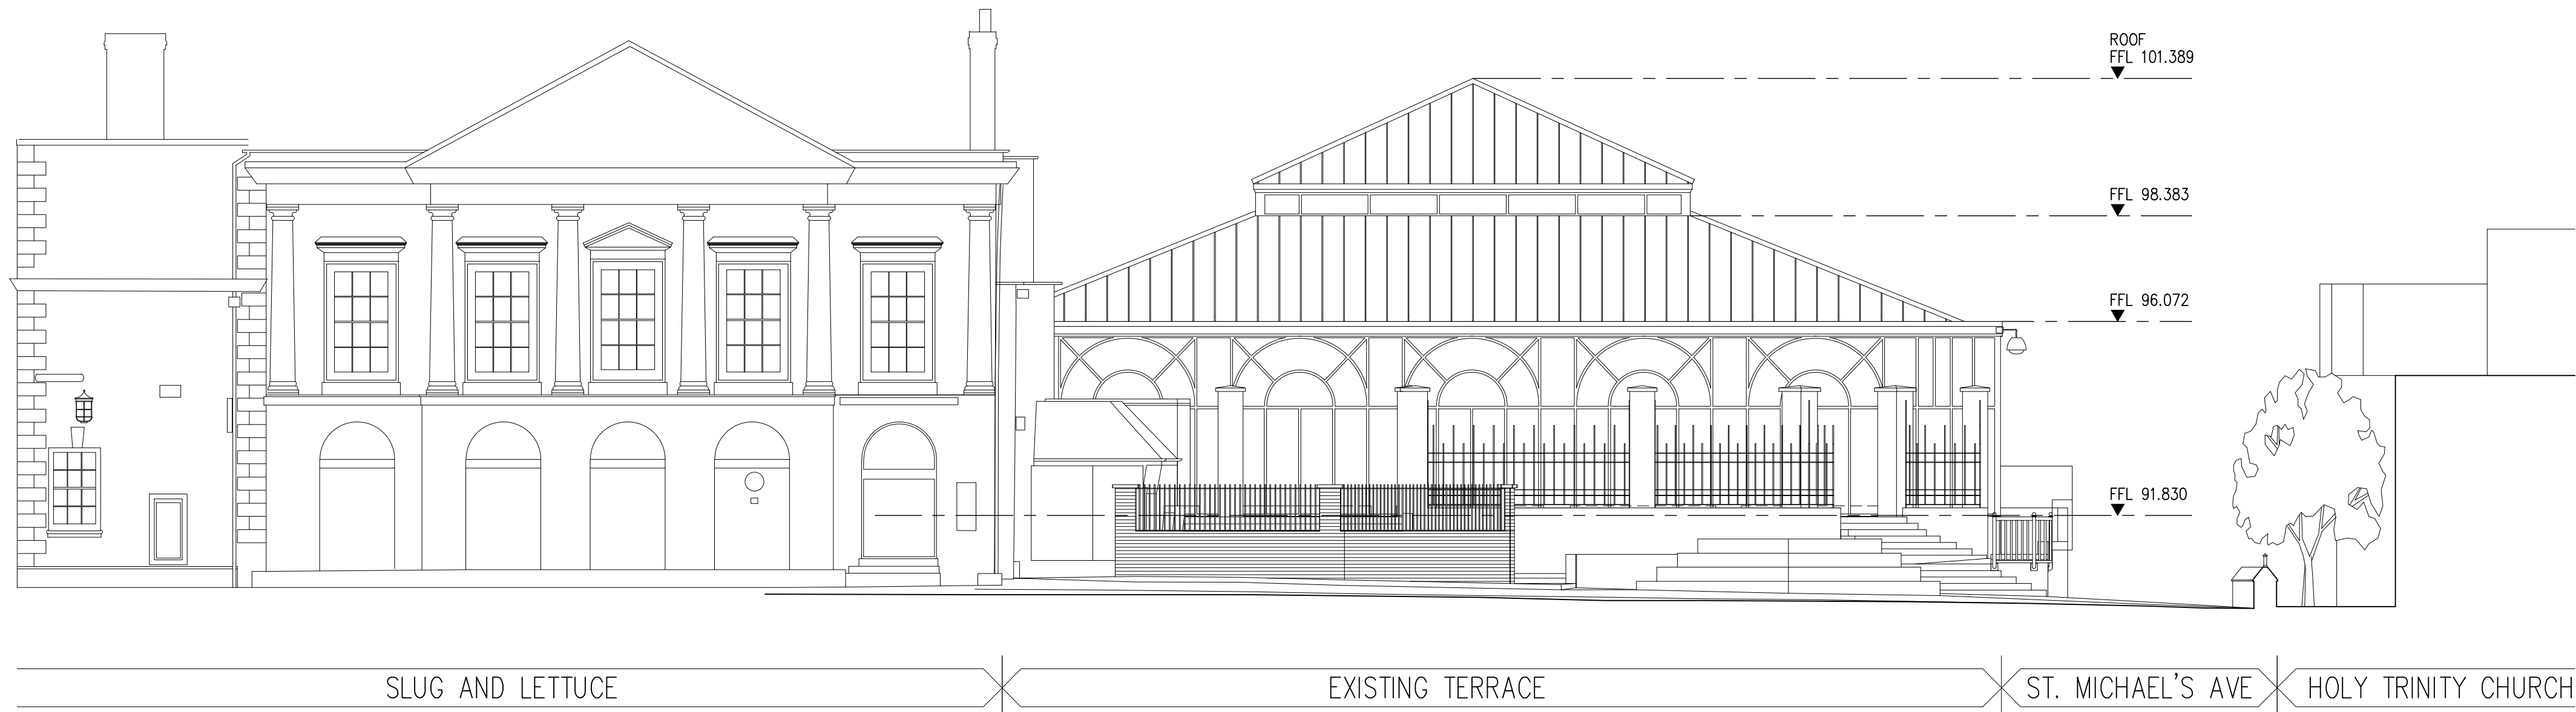

02 ELEVATION – CUCKOO LANE

SCALE: 1:100 (A1)

P1 Issued for planning 17/08/18
- Preliminary drawing issue 15/08/18
Rev Date

Rolfe Judd

Architecture Planning Interiors
Old Church Court, Claylands Road, The Oval, London SW8 1NZ
T 020 7556 1500
www.rolfe-judd.co.uk

Client
Shearer Property Group

Project
Cathedral Lanes
Broadgate, Coventry
Phase 2

Drawing
Elevations
As Existing

Scale Date Status
1:100 (A1) Aug 18 Planning

Job Number Drawing Number Revision
5710 T(10) E101 P1

G:\5710\T_Series\T10\T10E101

This scale is 10cm in length when printed at the size indicated in the title block
0 1 2 3 4 5 10cm