

REFEREMNCE NUMBER
FUL/2019/0824

SITE:
**CLUB HOUSE
GAVESTON ROAD**

SCALE 1:1250

DO NOT SCALE

SAFETY, HEALTH AND ENVIRONMENTAL INFORMATION

In addition to the hazards/risks normally associated with the types of work detailed on this drawing, note the following:

CONSTRUCTION

MAINTENANCE/CLEANING

DECOMMISSIONING/DEMOLITION



It is assumed that all works will be carried out by a competent contractor working, where appropriate, to an approved method statement

100
Millimetres
10
0



1
0402

SITE LOCATION PLAN
SCALE 1 : 1250

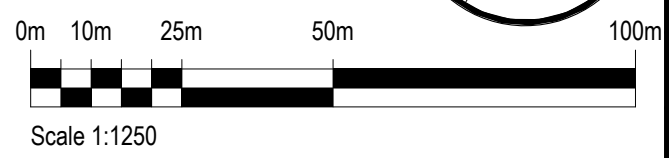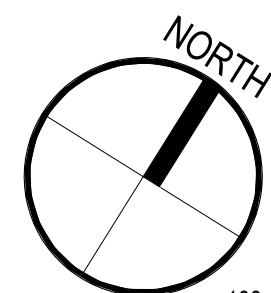

PO	18/02/19	Issued for Planning	SFM	RW	RW
Rev.	Date	Description	By	Chkd	App'd

Drawing Status: **SUITABLE FOR INFORMATION S2** Suitability

ATKINS
Member of the SNC-Lavalin Group

The Axis
10 Holiday Street
Birmingham
B1 1TF

Tel: +44 (0) 121 483 5000
Fax: +44 (0) 121 483 5252
www.atkinglobal.com




Project Title: **COVENTRY INDOOR BOWLS**

Drawing Title: **SITE LOCATION PLAN**

Scale	Designed	Drawn	Checked	Authorised
1 : 1250	SFM	SFM	RW	RW
Original Size	Date	Date	Date	Date
A3	18/02/19	18/02/19	18/02/19	18/02/19

Drawing Number: **CIB-ATK-XX-Z0-PL-A-0402** Revision: **PO**

100
Millimetres
0 10

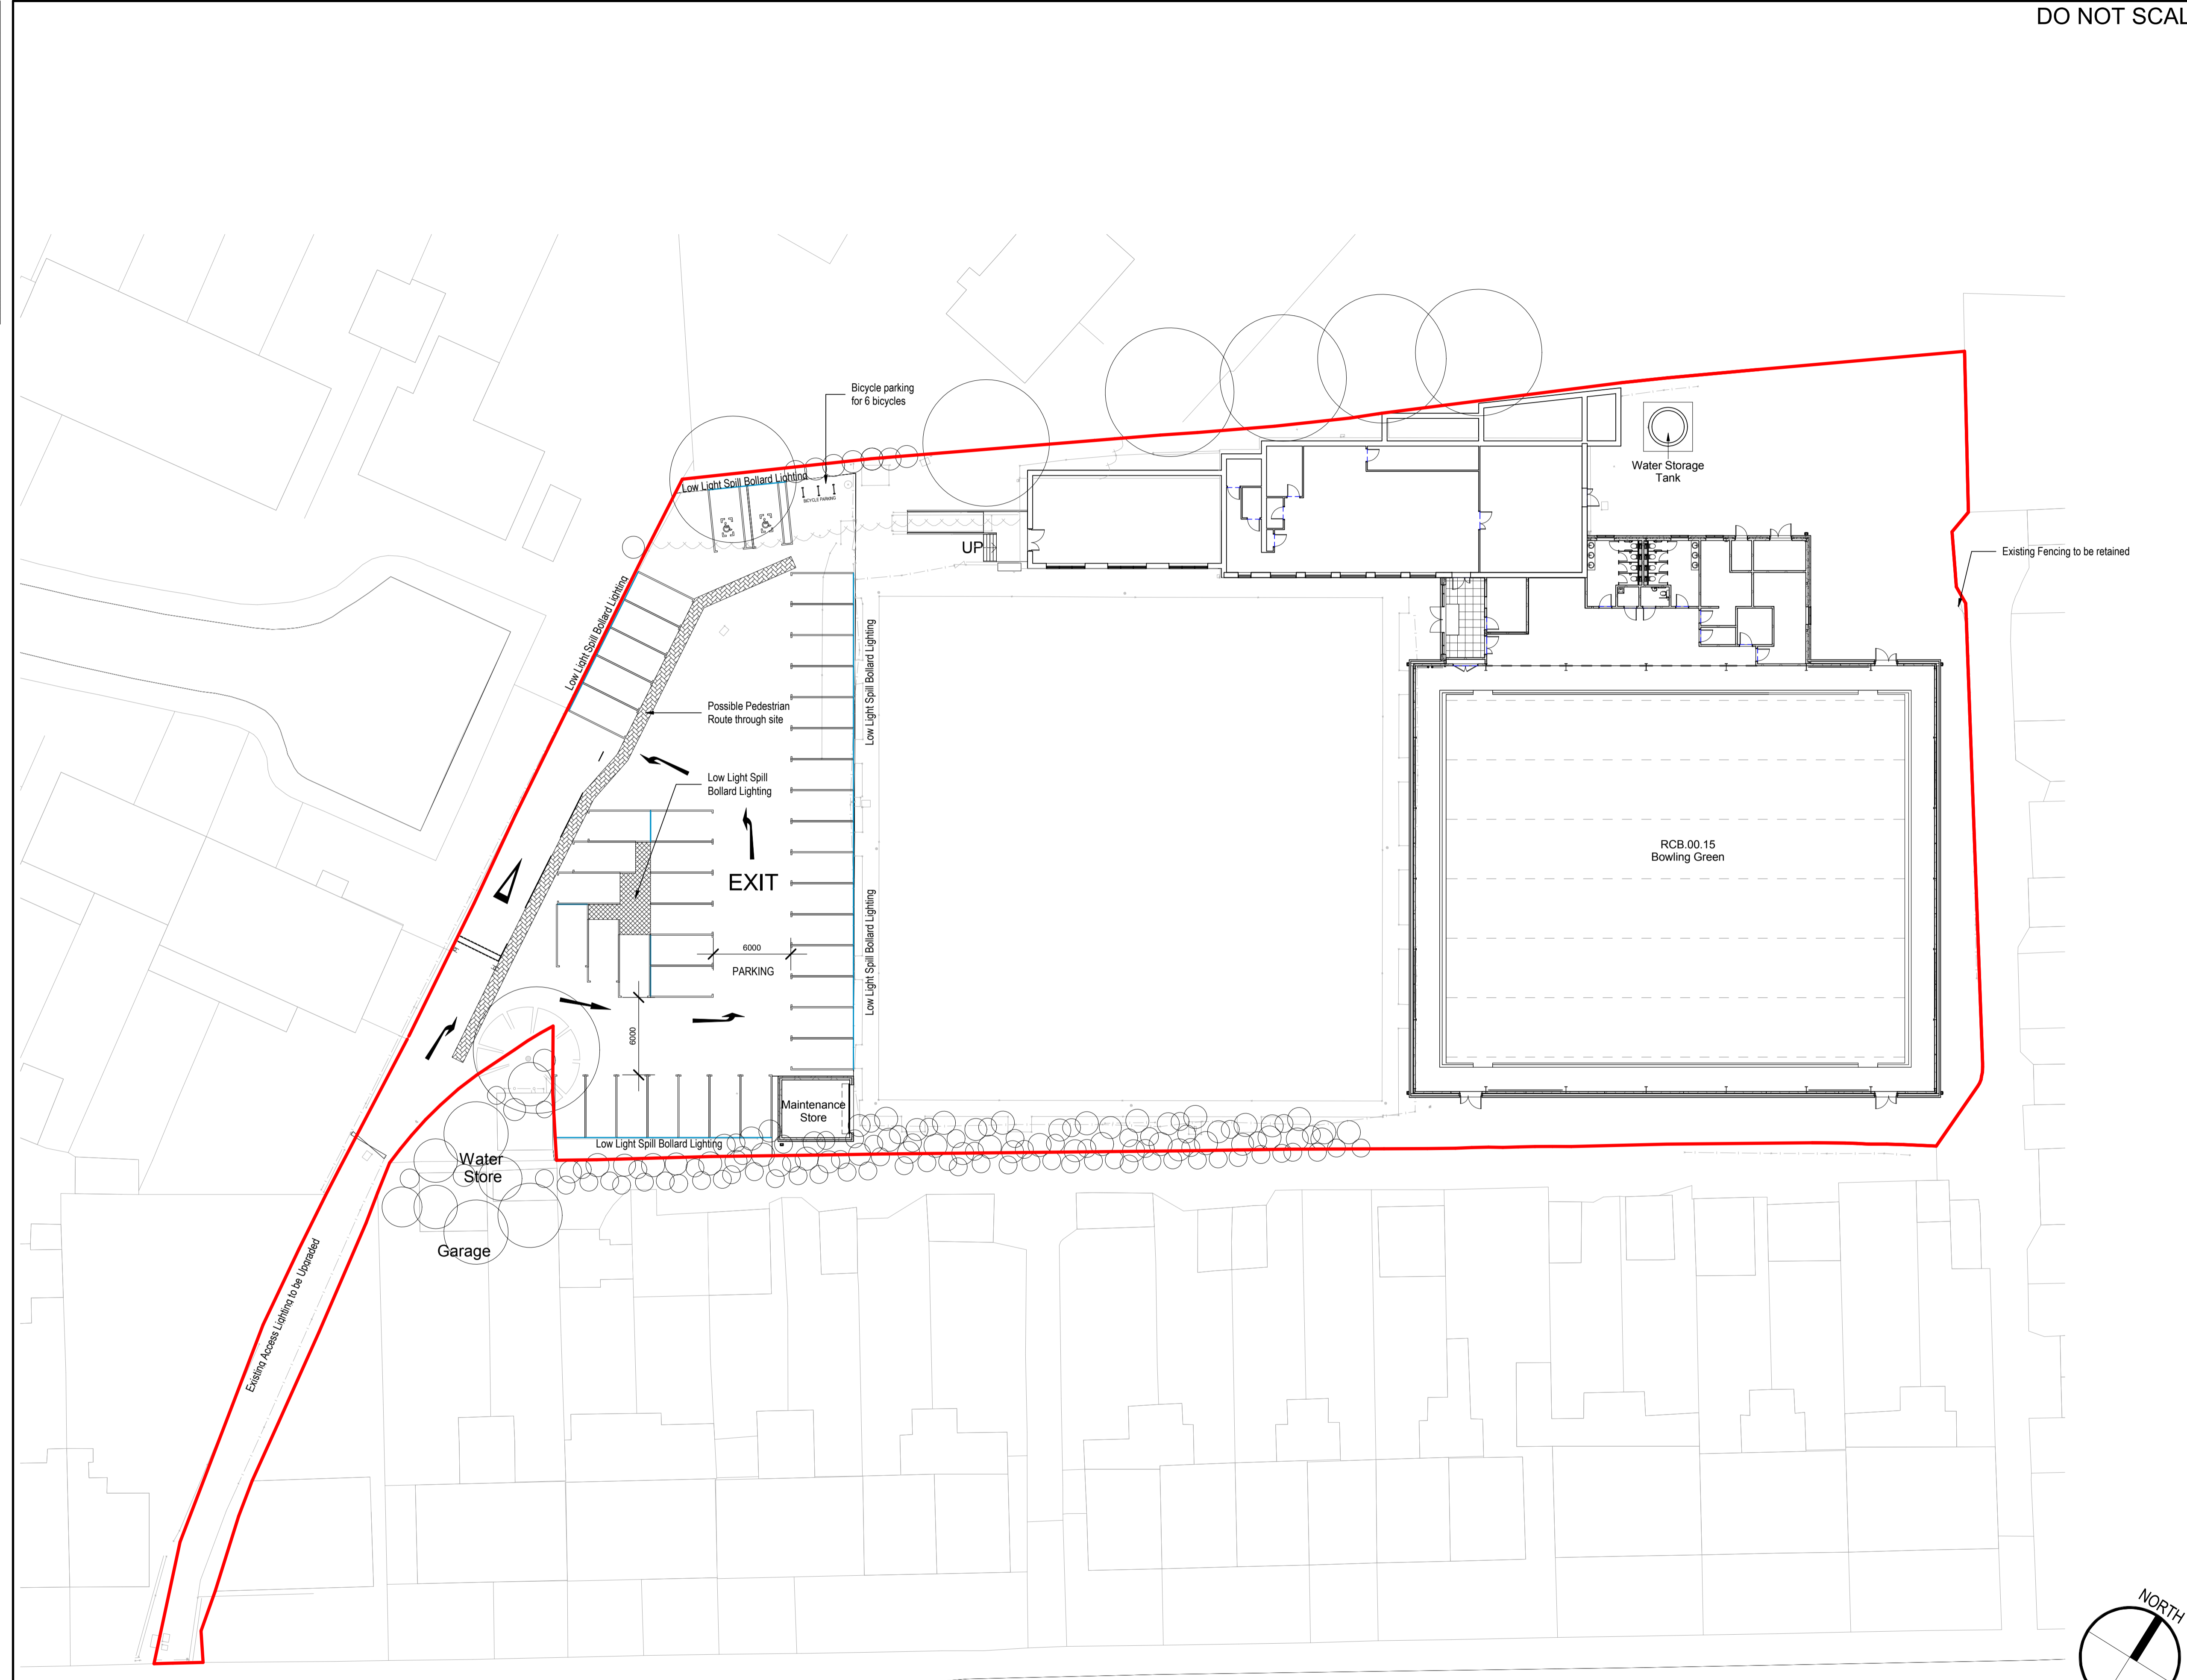

SAFETY, HEALTH AND ENVIRONMENTAL INFORMATION

In addition to the hazards/risks normally associated with the types of work detailed on this drawing, note the following:

CONSTRUCTION

MAINTENANCE/CLEANING

DECOMMISSIONING/DEMOLITION

It is assumed that all works will be carried out by a competent contractor working, where appropriate, to an approved method statement

BOUNDARY LINE TYPES:
— Site Boundary

Rev.	Date	Description	By	Chk'd	App'd	
P1	16/01/19	Issued for Planning		PV	KP	RW

SUITABLE FOR INFORMATION S2

ATKINS
 Member of the SNC-Lavalin Group
 The Axis
 10 Holiday Street
 Birmingham
 B1 1TF
 Tel: +44 (0) 121 483 5000
 Copyright © Atkins Limited (2018) www.atkinglobal.com




Project Title
COVENTRY INDOOR BOWLS

Drawing Title
PROPOSED SITE WIDE PLAN


Scale	Designed	Drawn	Checked	Authorised
1 : 250	RW	KR	KP	RW
Original Size	Date	Date	Date	Date
A1	22/10/18	22/10/18	31/10/18	01/11/18
Drawing Number	Revision			
CIB-ATK-XX-Z0-PL-A-0401	P1			

1 PROPOSED SITE WIDE PLAN
 SCALE 1:250

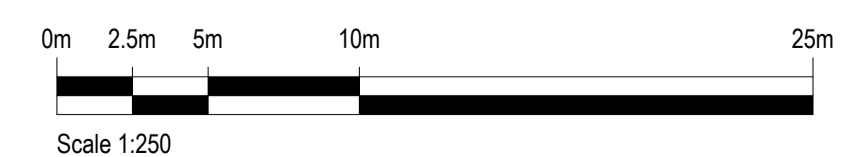

Atkins Project Number: 5182918

100
Millimetres
0 10

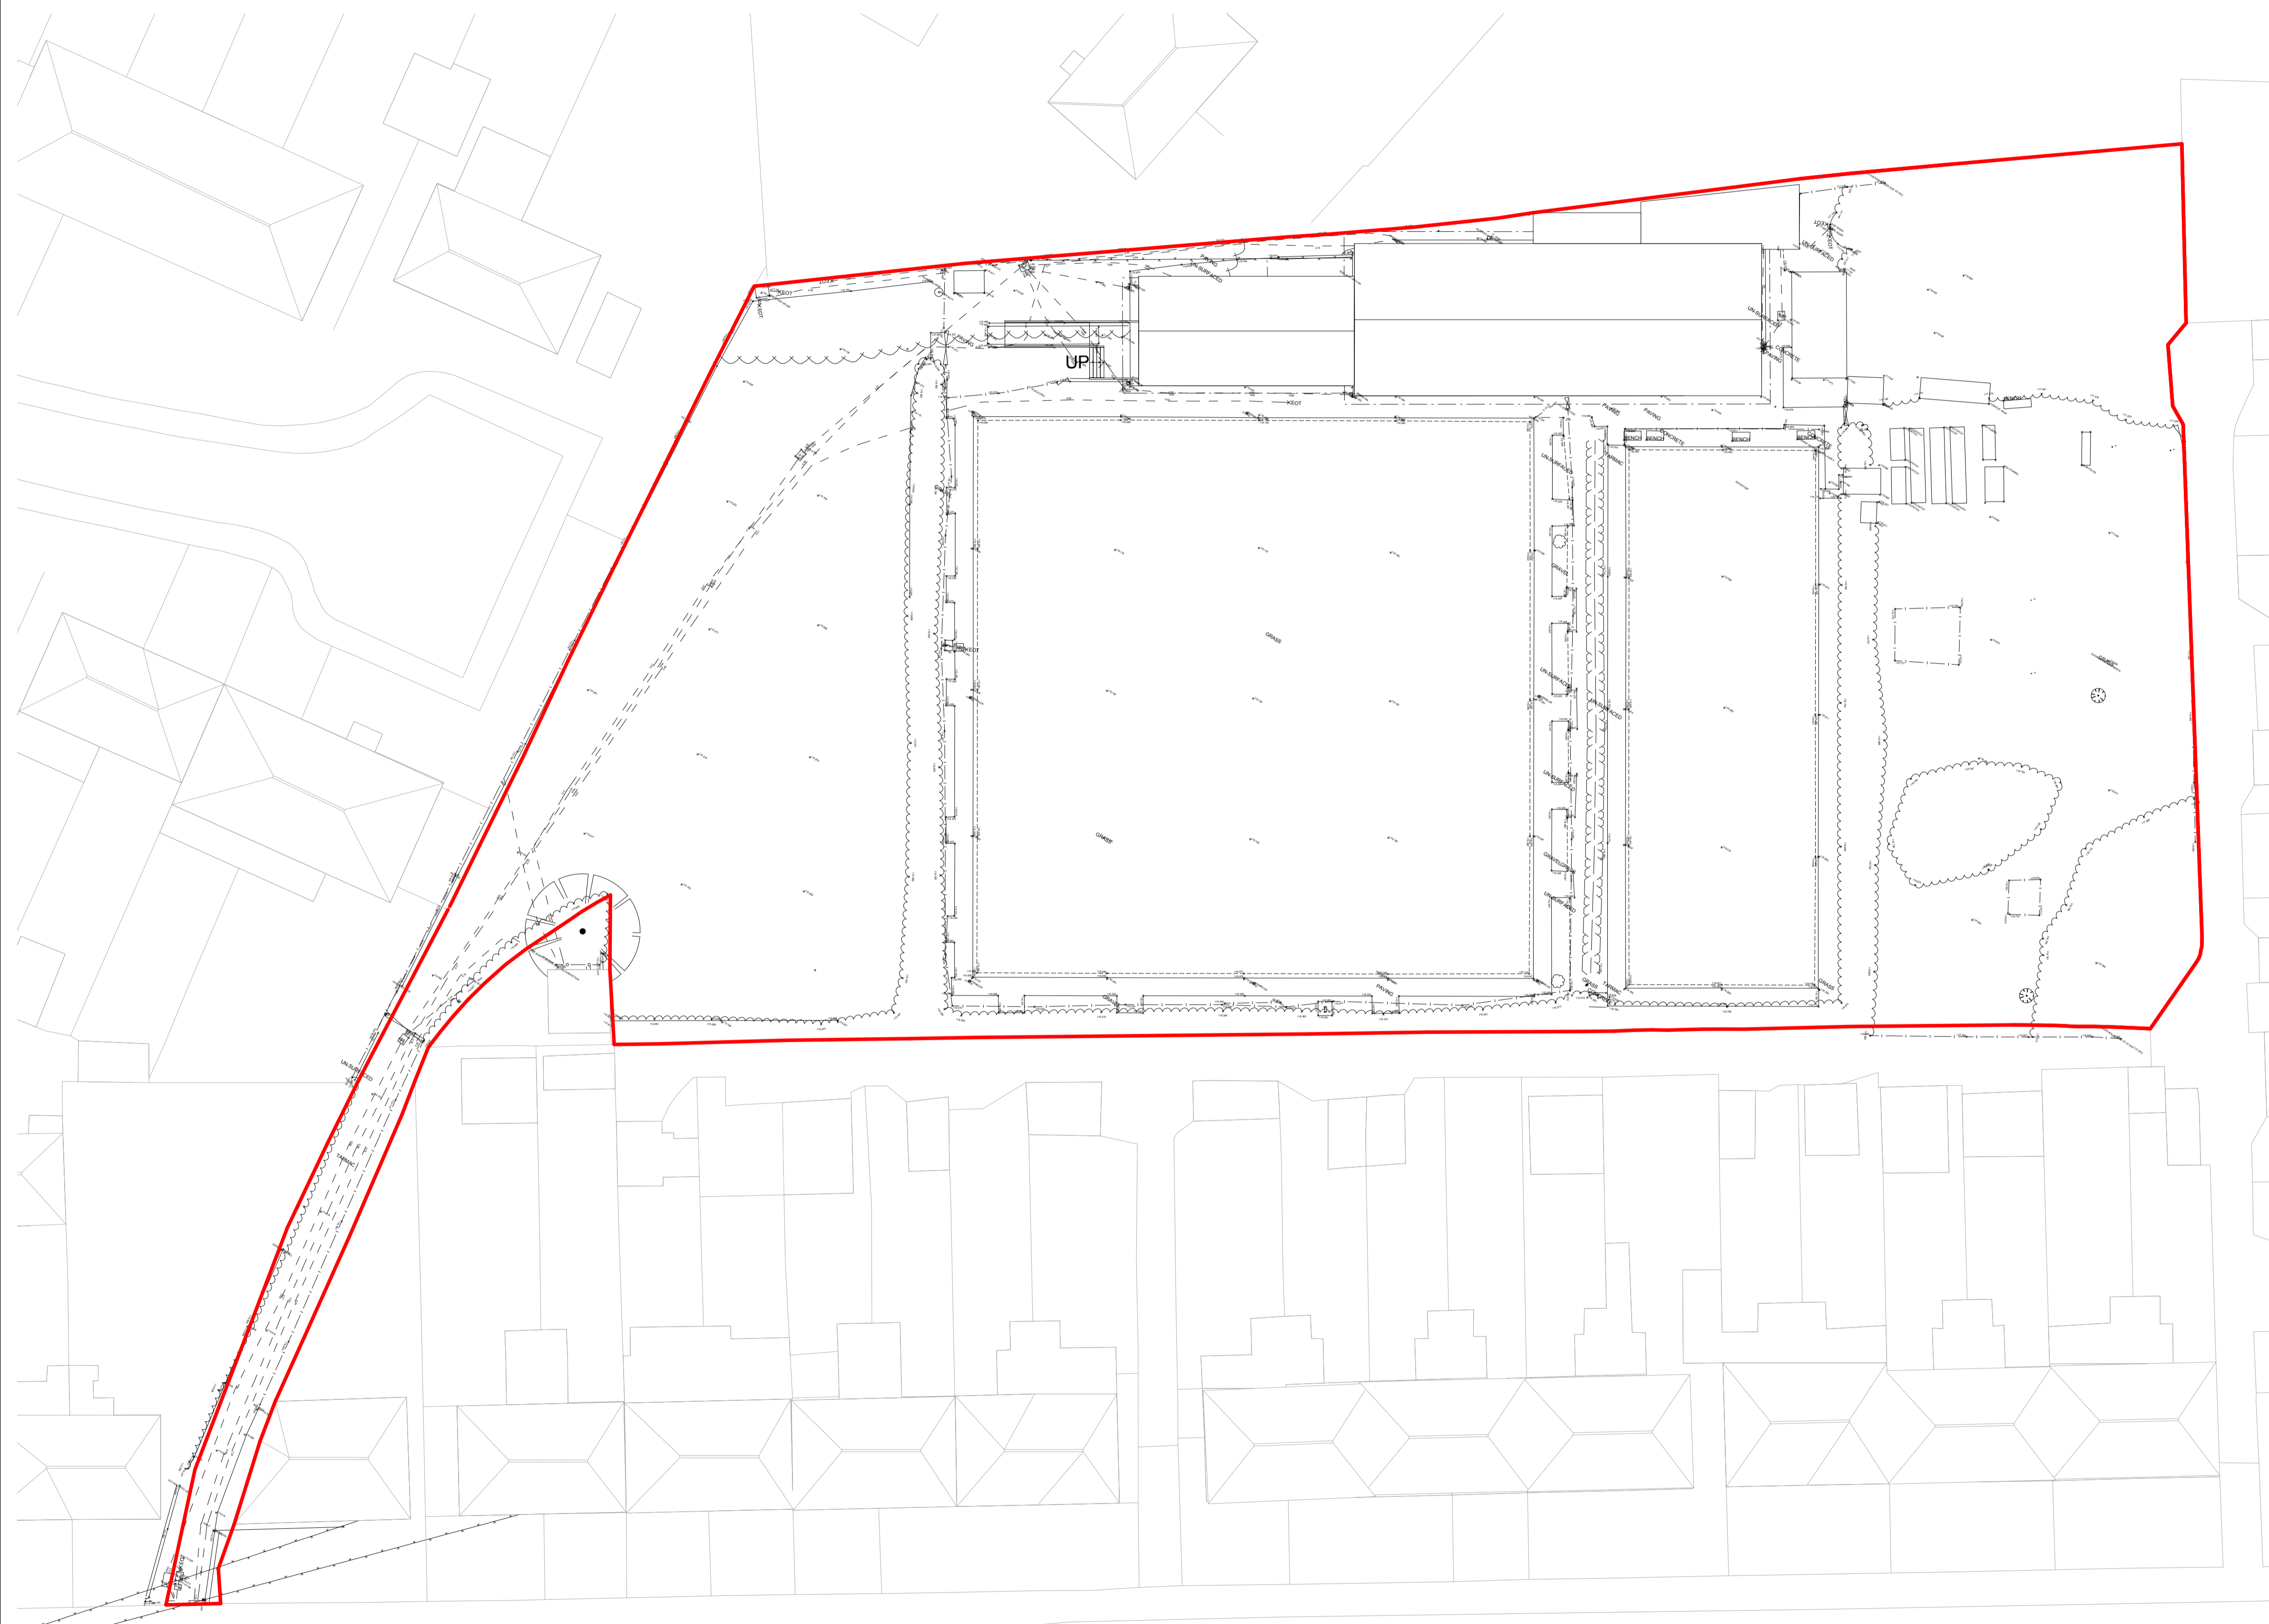

SAFETY, HEALTH AND ENVIRONMENTAL INFORMATION

In addition to the hazards/risks normally associated with the types of work detailed on this drawing, note the following:

CONSTRUCTION

MAINTENANCE/CLEANING

DECOMMISSIONING/DEMOLITION

It is assumed that all works will be carried out by a competent contractor working, where appropriate, to an approved method statement

BOUNDARY LINE TYPES:

— Site Boundary

Rev.	Date	Description	By	Chk'd	App'd
P1	16/01/19	Issued for Planning		PV	KP

Drawing Status: **SUITABLE FOR INFORMATION** Suitability: **S2**

ATKINS
Member of the SNC-Lavalin Group
The Axis
10 Holiday Street
Birmingham
B1 1TF
Tel: +44 (0) 121 483 5000
Copyright © Atkins Limited (2018) www.atkinsglobal.com



Client: **COVENTRY INDOOR BOWLS**

Project Title: **EXISTING SITE WIDE PLAN**

Scale	Designed	Drawn	Checked	Authorised
1 : 250	RW	PV	KP	RW

Original Size	Date	Date	Date	Date
A1	10/01/19	10/01/19	10/01/19	10/01/19

Drawing Number: **CIB-ATK-XX-Z0-PL-A-0400** Revision: **P1**

1 EXISTING SITE WIDE PLAN
SCALE 1 : 250

