


RED PERIMETER LINE: The area where licensable activities will take place.

1 2 3 4 5 6 7 8 9

A
B
C
D
E
F
G
H
I
J
K

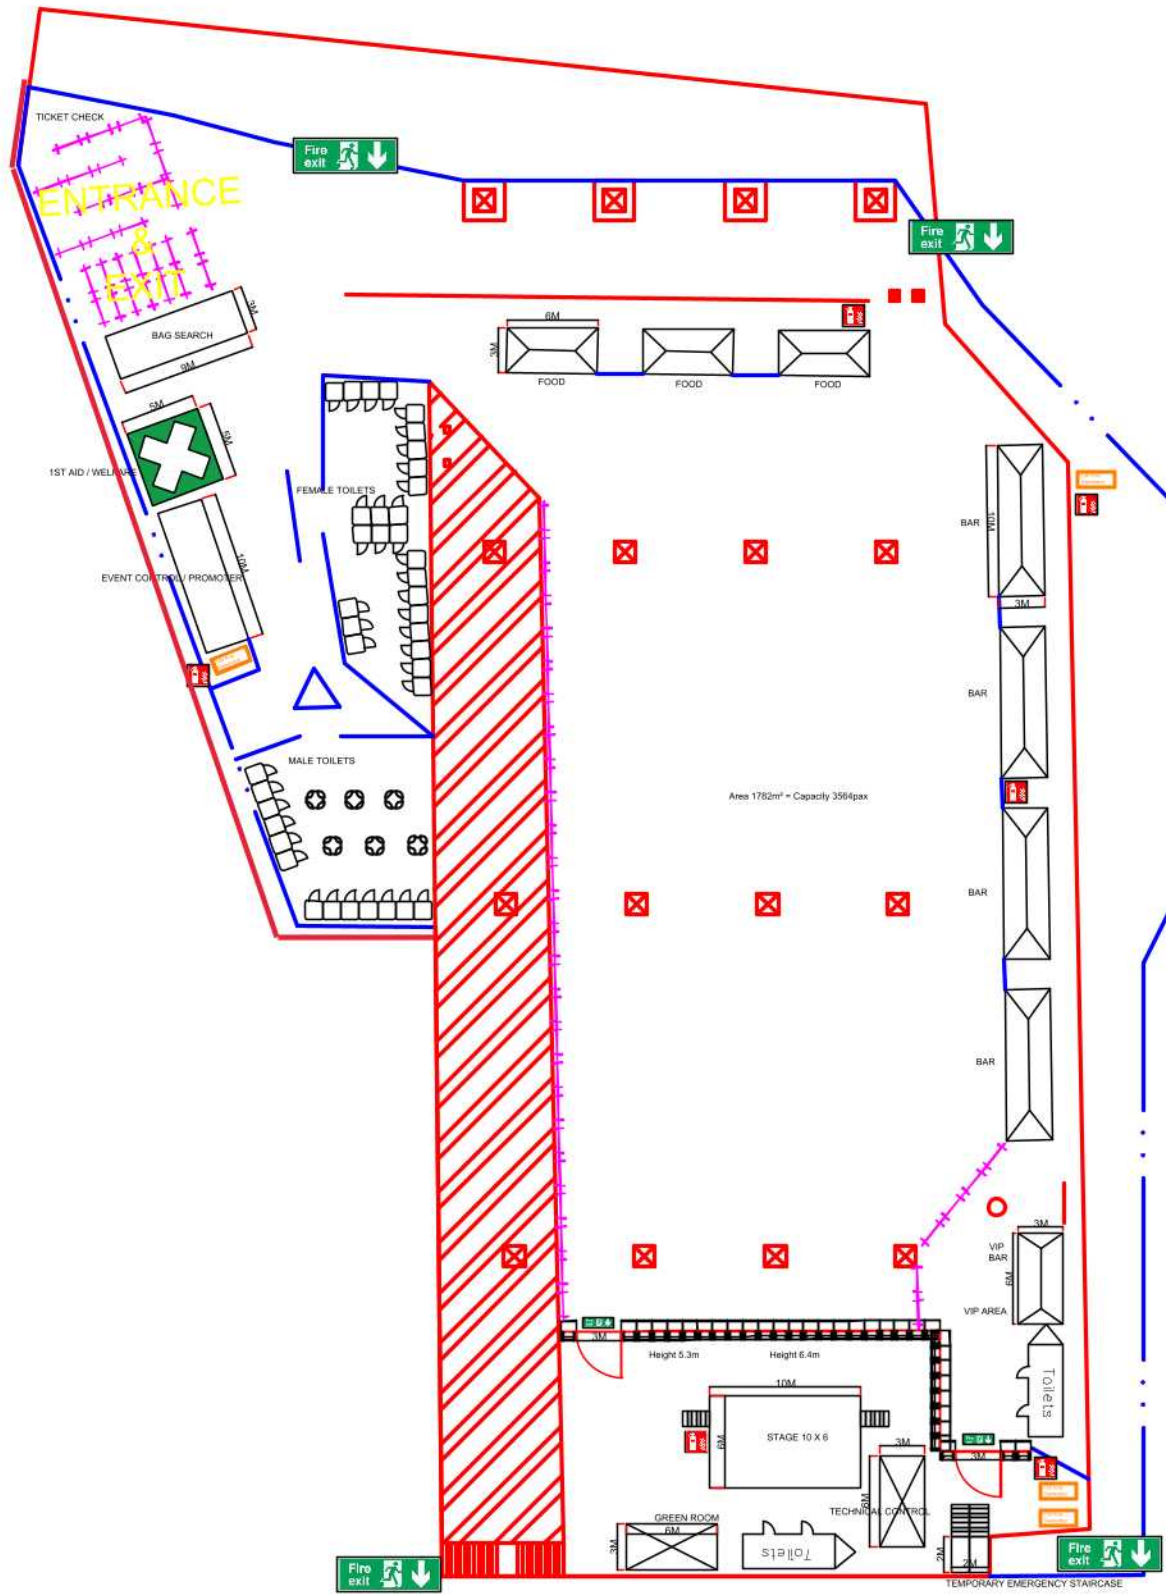

A
B
C
D
E
F
G
H
I
J
K

1 2 3 4 5 6 7 8 9

KEY:

- HERRAS FENCE
- PEDESTRIAN BARRIER
- POLY JON TOILET
- BARS & FOOD TRADER
- FIRE POINT
- FIRE EXIT ROUTE
- GENERATOR
- FIRE EQUIPMENT**
N.B. The location and type of any fire safety and any other safety equipment is shown as at present. This may be varied from time to time with the agreement of the Fire Officer or after a fire risk assessment.

0 5M 10M 20M 50M

SCALE 1:500