



135

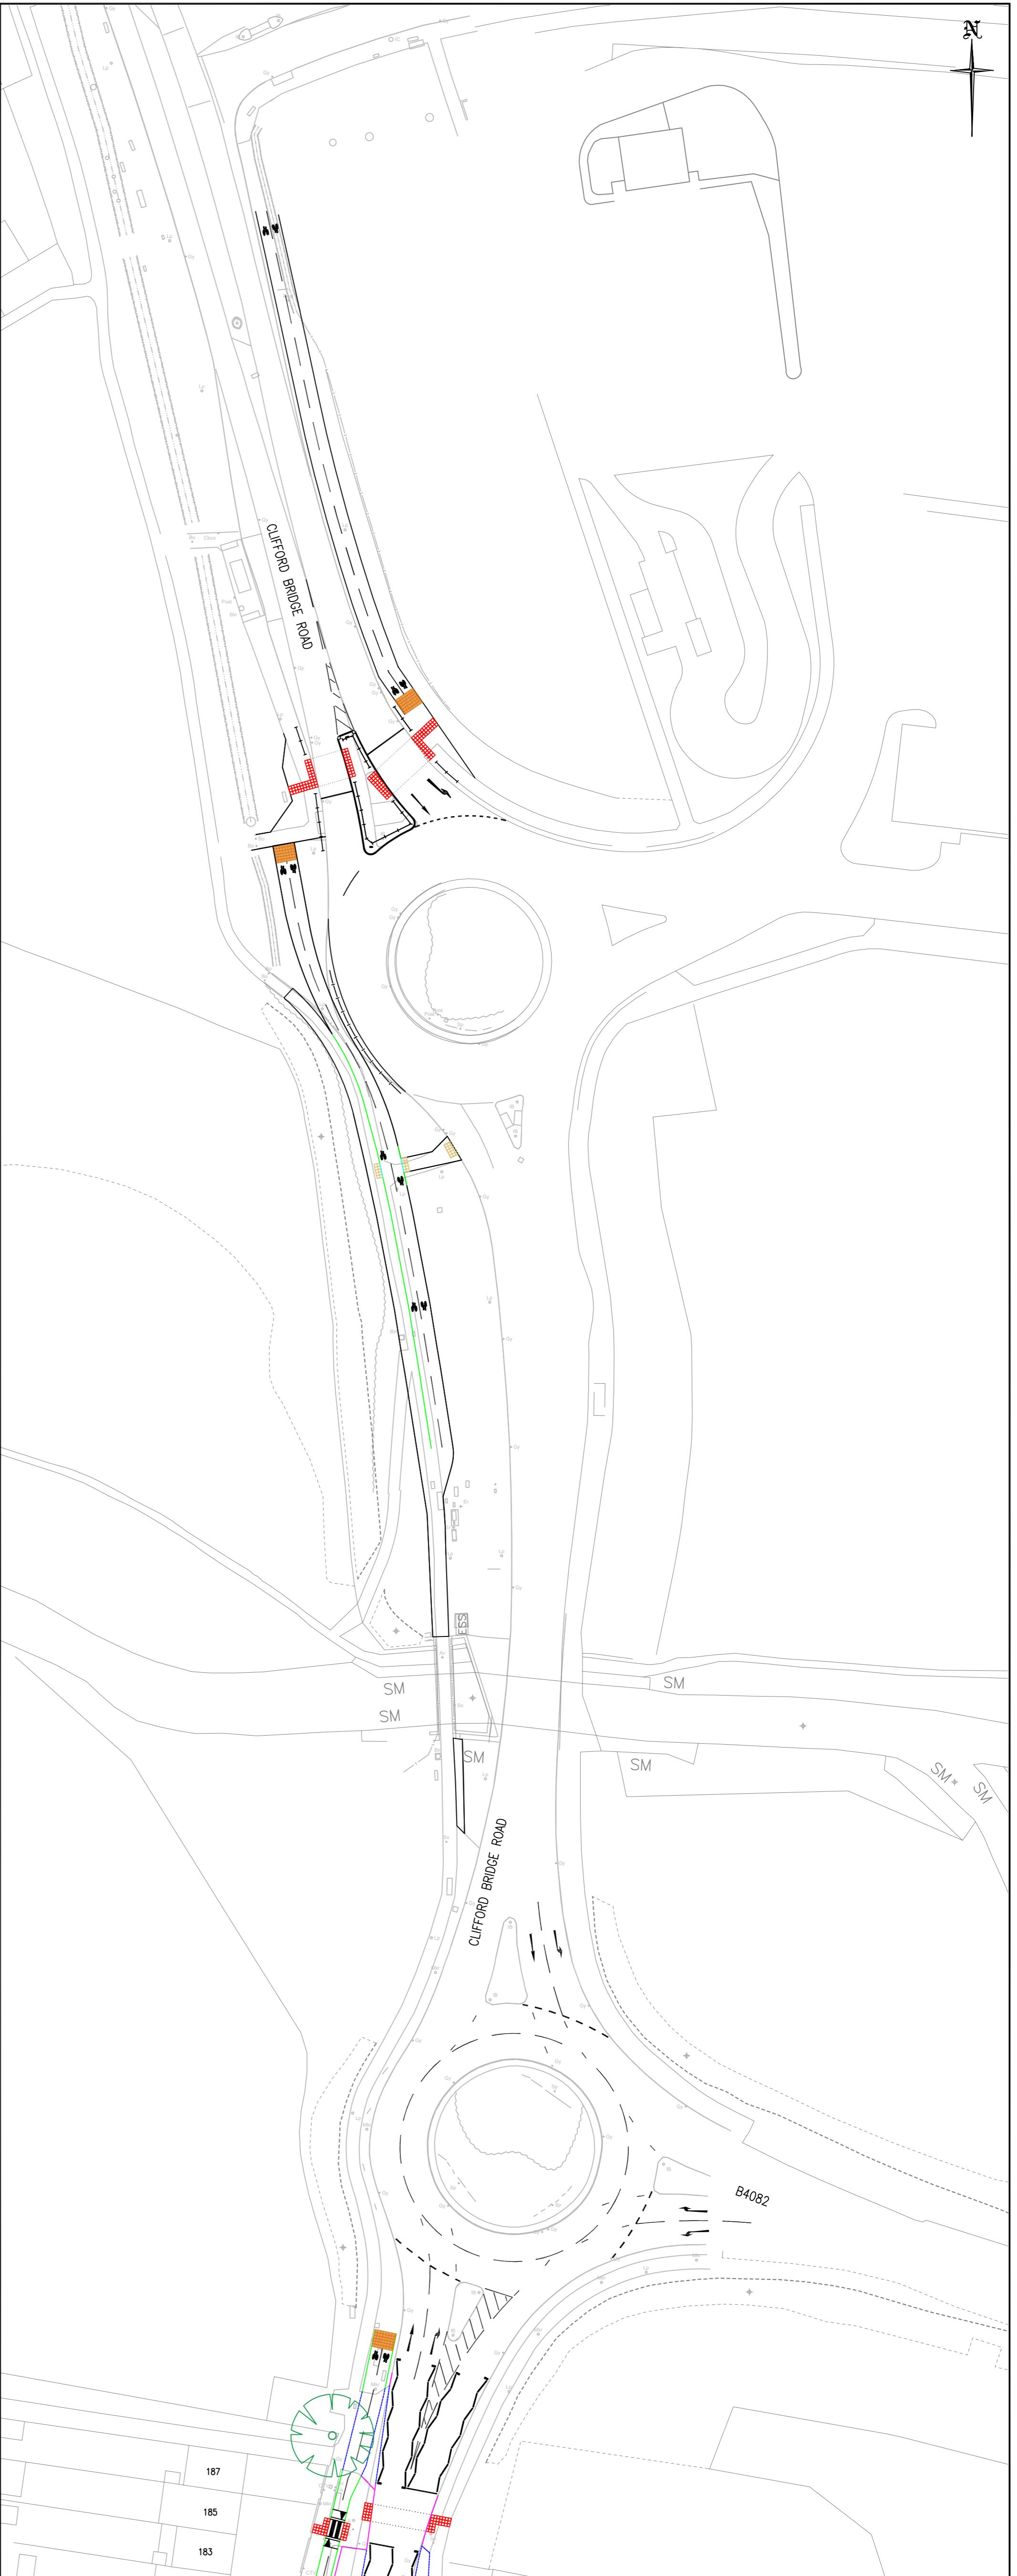

NEW TREE  
EX TREE TO REMAIN  
TREE FOR REMOVAL

21

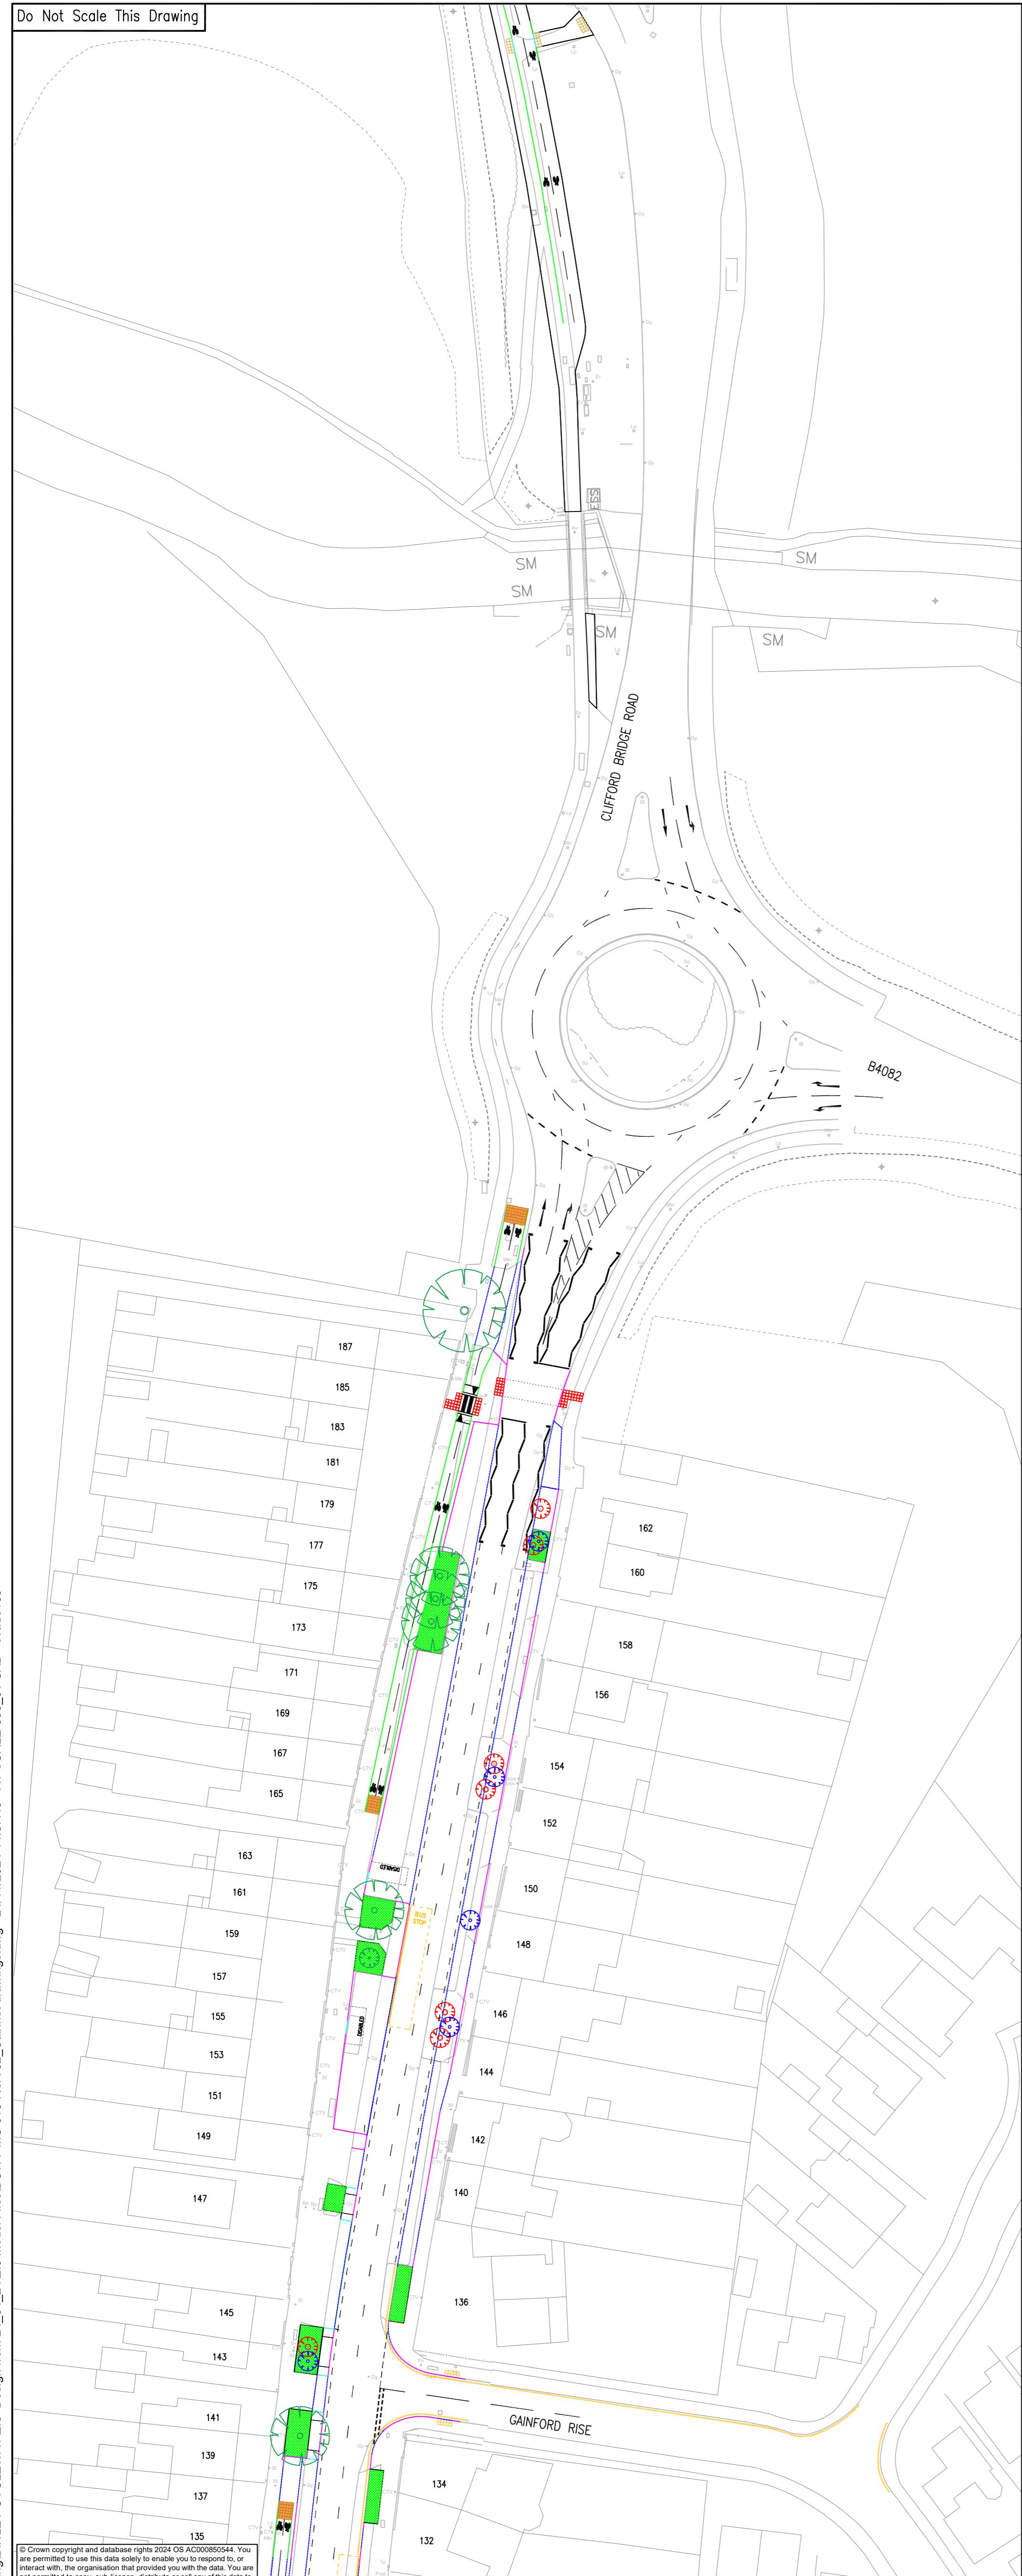

Project Title:  
**BINLEY CYCLEWAY**

## Drawing Title:

# SECTION 07 – DESIGN GA



CITY SERVICES, TRANSPORT AND INNOVATION,  
ENGINEERING DESIGN TEAM, FLOOR 8, ONE FRIARGATE, COVENTRY, CV1 2GN

Scale at A1: 1:500	Status: DISCUSSION	
Drawn: AH 21/11/24	Checked: HB 21/11/24	Approved: HB 21/11/24
Drawing Number: BCWY/CAB/009/01	Rev —	

Do Not Scale This Drawing



© Crown copyright and database rights 2024 OS AC200000544. You are permitted to use this data solely to enable you to respond to the project with, or to visualisation that provided you with the data. You are not permitted to copy, sub-license, distribute or sell any of this data to third parties in any form.



NEW TREE  
EX TREE TO REMAIN  
TREE FOR REMOVAL

KEY:  
DUTCH KERB  
HB2 KERB 125mm FACE  
SPRAY KERB 75mm FACE  
BN KERB 25mm FACE  
BN KERB 06mm FACE  
VERGE/LOW LEVEL PLANTING AREA  
STRATACELL 5.5M<sup>2</sup> 3 TREE ROOT SYSTEM



Project Title:  
**BINLEY CYCLEWAY**  
Drawing Title:  
**SECTION 07 – DESIGN GA**



CITY SERVICES, TRANSPORT AND INNOVATION,  
ENGINEERING DESIGN TEAM, FLOOR 8, ONE FRIARGATE, COVENTRY, CV1 2GN

Scale at A1: 1:500 Status: DISCUSSION

Drawn: AH 21/11/24 Checked: HB 21/11/24 Approved: HB 21/11/24

Drawing Number: BCWY/CAB/009 Rev: —



-

21/11/24

ORIGINAL

Rev:

Date

Description

AH

HB

HB

Drawn

Checked

Approved