


NORTH



241 WALSGRAVE,
COVENTRY,
CV2 4BB.



SITE LOCATION PLAN
(1:1250 @ A4)



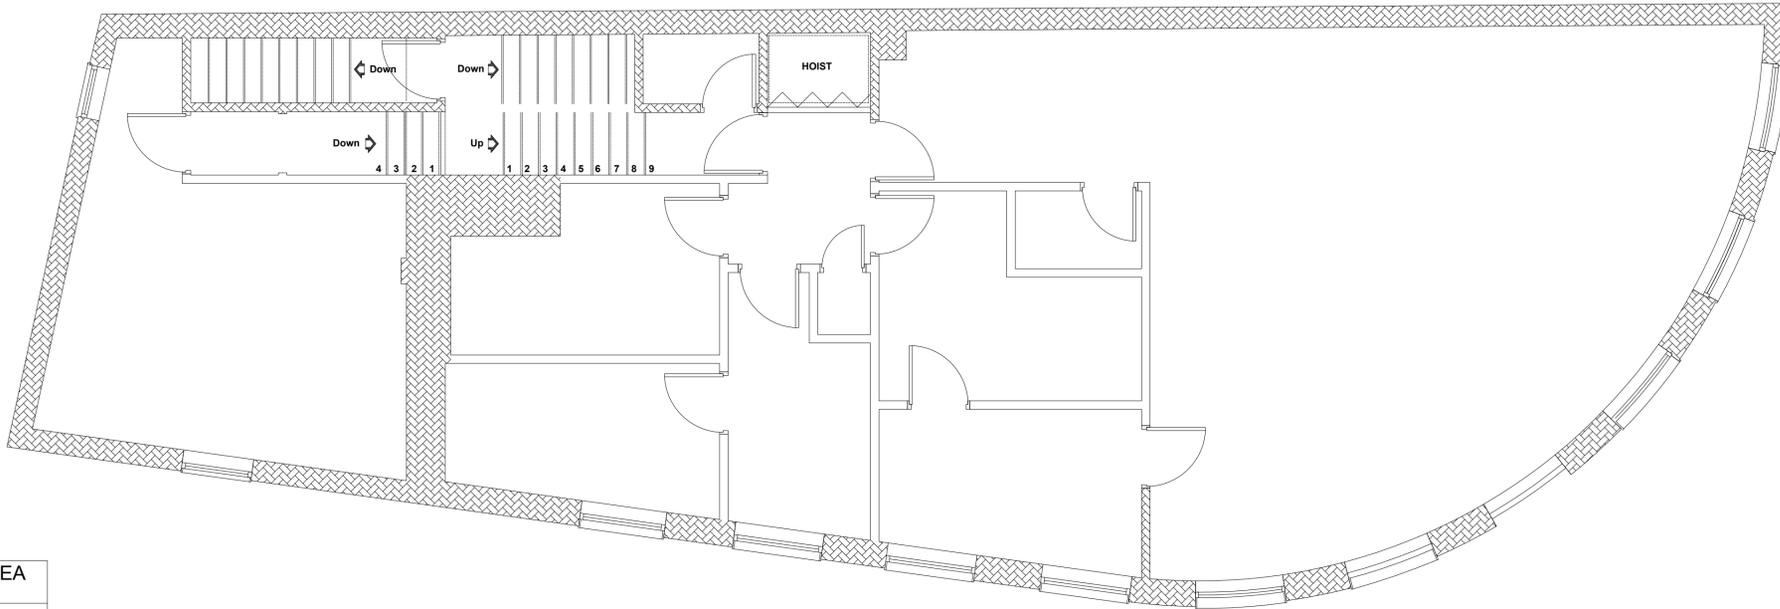



| | |
|--|-----------------------|
| TOTAL BASEMENT FLOOR AREA PROPOSED USE: AGC | |
| 141.7m ² | 1525.3ft ² |

PROPOSED FIRST FLOOR GENERAL ARRANGEMENT PLAN

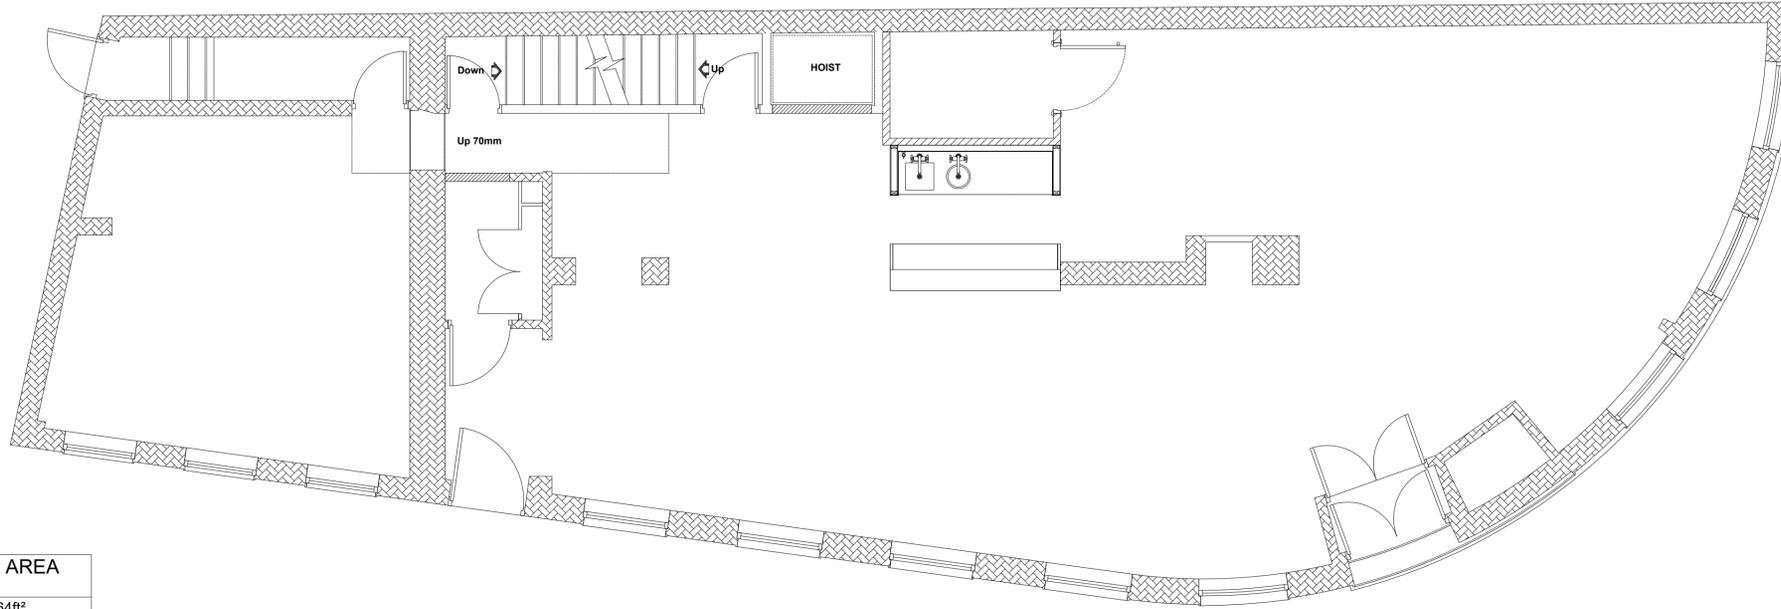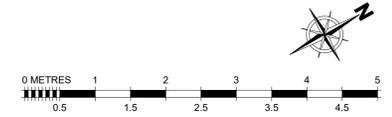


| | |
|--|---------------------|
| TOTAL GROUND FLOOR AREA PROPOSED USE: AGC | |
| 143.5m ² | 1564ft ² |

PROPOSED GROUND FLOOR GENERAL ARRANGEMENT PLAN

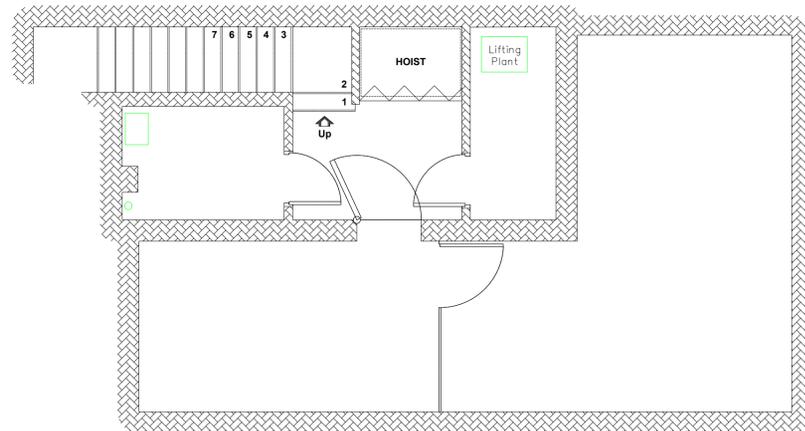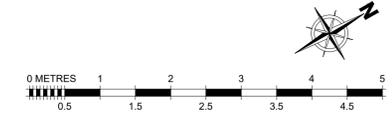

| | |
|--|----------------------|
| TOTAL BASEMENT FLOOR AREA PROPOSED USE: AGC | |
| 43.4m ² | 467.2ft ² |

PROPOSED BASEMENT GENERAL ARRANGEMENT PLAN

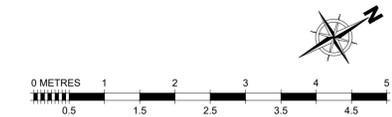

REVISIONS
REV 00:

CHANGE OF USE

FIT OUT TYPE
CONCEPT 2

PROJECT
MERKUR SLOTS
241 WALSGRAVE ROAD
COVENTRY
CV2 4BB

DESCRIPTION
PROPOSED GROUND, FIRST FLOOR
& BASEMENT

| | | |
|----------|-------|----------|
| DRAWN BY | SCALE | DATE |
| MG | 1:50 | 06/04/22 |

| | |
|-------------|----------|
| DRAWING No. | REVISION |
| 999-PL-10 | 00 |



COPYRIGHT IS RESERVED BY MERKUR CASINO UK AND IS ISSUED ON THE CONDITION THAT IT IS NOT COPIED OR DISCLOSED BY OR TO ANY UNAUTHORISED PERSONS WITHOUT PRIOR CONSENT FROM MERKUR CASINO UK.
THIS DRAWING SHOULD NOT BE SCALED. THE CONTRACTOR SHOULD CHECK ALL DIMENSIONS ON SITE. ANY ERROR OR OMISSION SHOULD BE REPORTED TO MERKUR CASINO UK.